

NOTES:


EXISTING ELEVATIONS



Front Elevation



Side Elevation

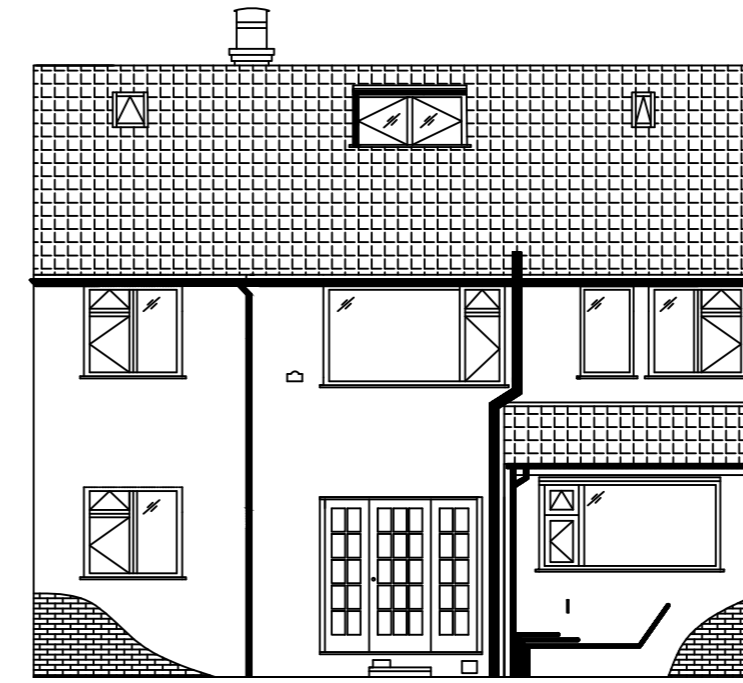

Rear Elevation

PROPOSED ELEVATIONS



Front Elevation



Side Elevation

Roof extended, concrete
pantiles to match existing


New Velux skylights
750 x 1400mm approx.

3.691m
1.300m
2.819m

1190mm

New window
to match existing in
Utility Room

1.926m

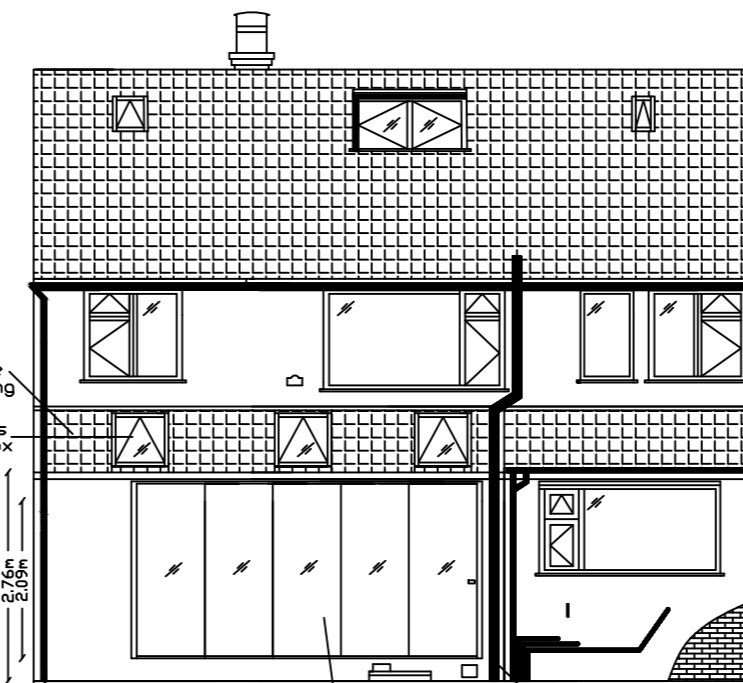


Rear Elevation

6.22m

Remove existing soil and vent pipe and branch
to 1st floor bathroom and provide new onto extension
Underground drainage to be moved/diverted accordingly.

New aluminium powder coated, grey Bi-Fold Doors
(StudioGlide - Tel: 0333 003 0748) or similar to be approved
Each leaf is approx 900mm wide, double glazed (28mm)
Door suggested to far RHS. Top to align with kitchen window.

New downpipe

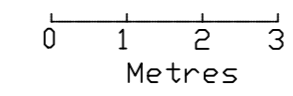

Rev:	Description:	Date:	By:	Chkd:
Status: BUILDING REGULATIONS				
Project: 2 ASH GROVE BOWDON NEW KITCHEN EXTENSION GROUND FLOOR				
Drg Title: EXISTING & PROPOSED ELEVATIONS				
Scale:	Size:	First Issue:	Drawn:	Checked:
1:100	A2	11.10.21	GB	CHECKED
Drg No: 002 - Elevations (All) - 11.10.21				Rev:
© This drawing is the copyright of Edward Warren Unlimited				