


REV.	DATE	COMMENT
/	07.05.21	DESIGN DEVELOPMENT
A	18.05.21	SIGNAGE ADDED

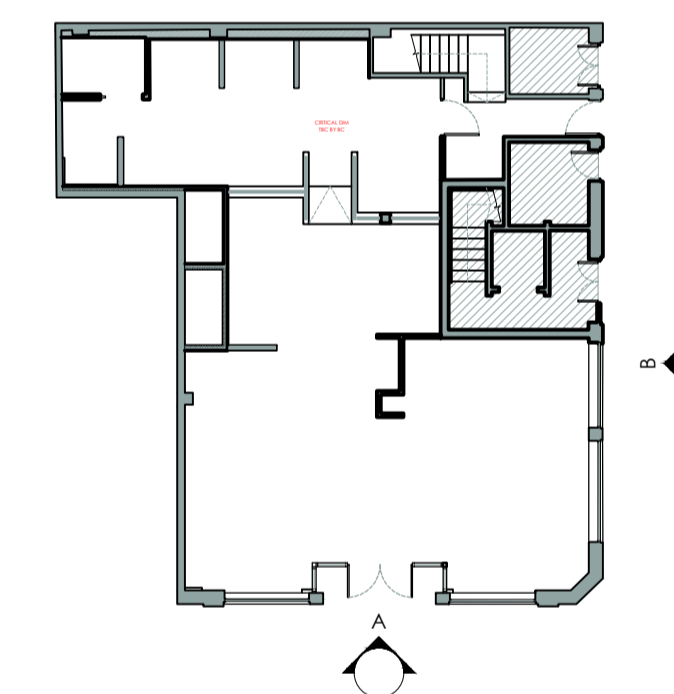

DESIGN DEVELOPMENT

NOTES © FETTLER DESIGN LTD

1. THE DRAWINGS SHOW DESIGN INTENT ONLY. ALL DIMENSIONS TO BE CHECKED ON-SITE PRIOR TO CONSTRUCTION OR PRODUCTION. CONSTRUCTION DETAILS TO BE CONFIRMED BY CONTRACTOR/MANUFACTURER BY SUBMITTING SHOP DRAWINGS FOR DESIGNER'S APPROVAL.
2. DESIGN/DRAWING IS NOT TO BE SCALED FOR PRODUCTION AND CONSTRUCTION PURPOSES.
3. ALL DISCREPANCIES AND OMISSIONS ON-SITE MUST BE REPORTED TO DESIGNER FOR COMMENTS OR APPROVAL PRIOR TO COMMENCING WORK.
4. ALL ELECTRICAL, LIGHTING, HVAC AND PLUMBING ISSUES TO BE REFERRED TO ENGINEER'S DRAWINGS PRIOR TO COMMENCEMENT OF WORKS.
5. THE DESIGN ARE SUBJECT TO APPROVAL BY STATUTORY AUTHORITIES AND ANY NECESSARY ALTERATIONS SHOULD BE MADE IF REQUIRED TO COMPLY WITH STATUTORY REQUIREMENTS.
6. ALL DESIGN CONCEPTS AND DRAWINGS ARE THE PROPERTY OF FETTLER DESIGN LTD AND ARE COVERED BY COPYRIGHT. NO REPRODUCTIONS, ADAPTATIONS AND/OR COPIES MAY BE MADE WITHOUT WRITTEN PERMISSION OF FETTLER DESIGN LTD.

CLIENT
OAKLEY CAPITAL

PROJECT
CHUCS, ST JOHN'S WOOD

TITLE

EXTERNAL
ELEVATION A

DATE	SCALE	SHEET SIZE
07/05/21	1:20	A1
PROJECT NO.	DRAWING NO.	REV.
20113	EL-01.01	A

01 MAIN ENTRANCE ELEVATION A
1:20 @A1