


13 Tables  
26 Chairs  
4 planters

Public Highway

Smoking permitted at all external tables

- Px4 Dark Green Painted Planter 900h x 300w x 750l
- Tx13 Random timber plank on black metal base 750 x 750
- Cx26 Gunmetal grey frame and timber slat 550 x 550

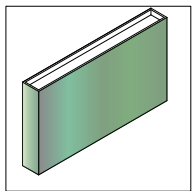

Existing glass Canopy over