





EXISTING FRONT ELEVATION




EXISTING REAR ELEVATION

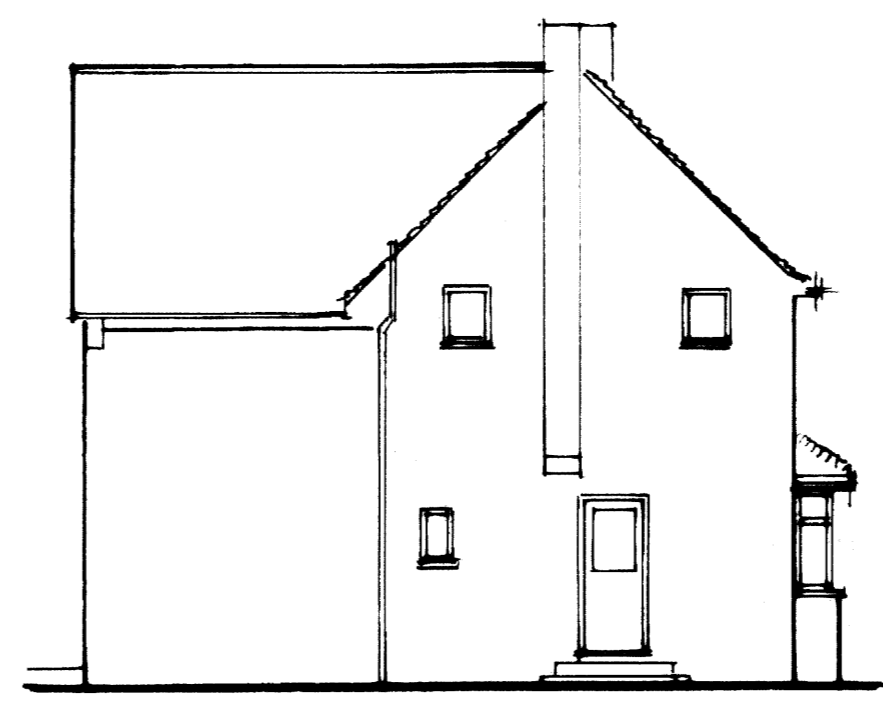

EXISTING SIDE ELEVATION

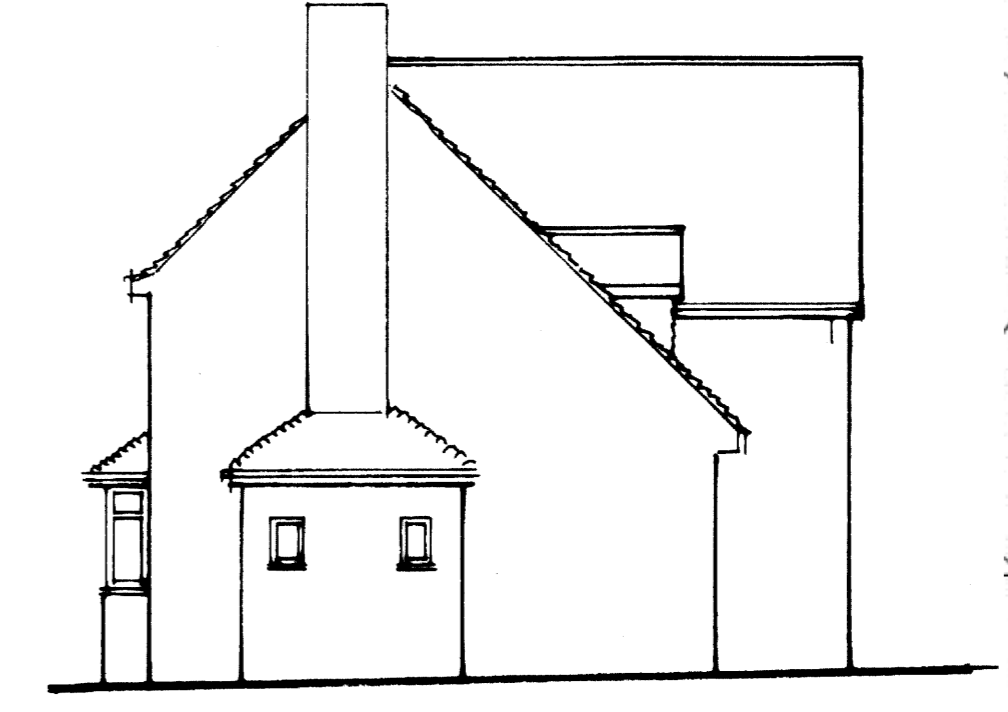


EXISTING SIDE ELEVATION

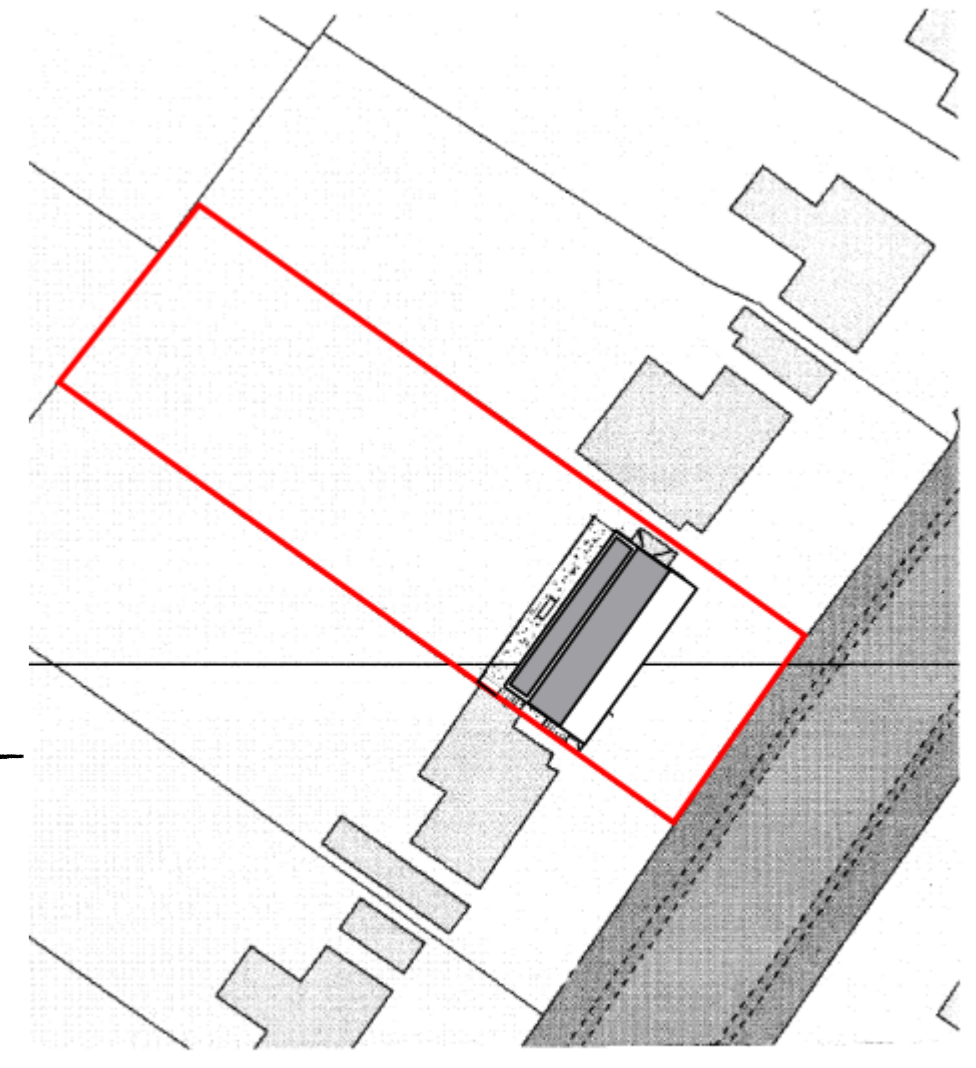


ROOF & BLOCK PLAN @ 1:500




PROPOSED FRONT ELEVATION

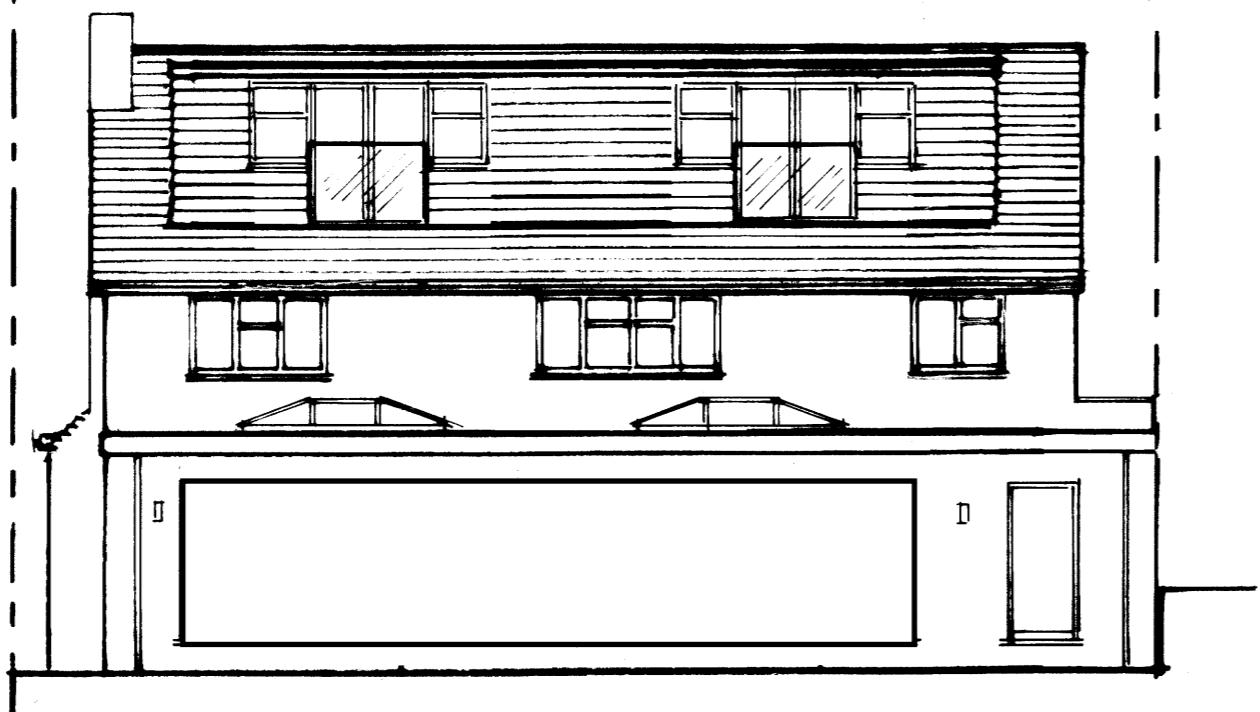


PROPOSED REAR ELEVATION

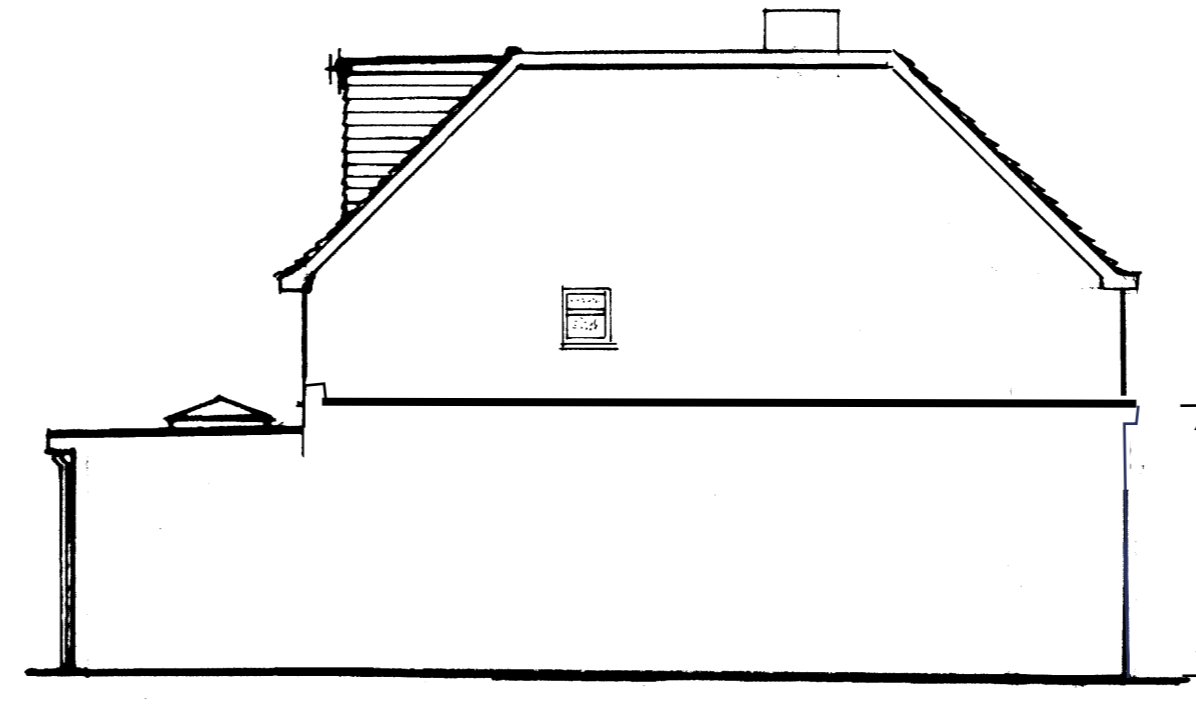


PROPOSED SIDE ELEVATION

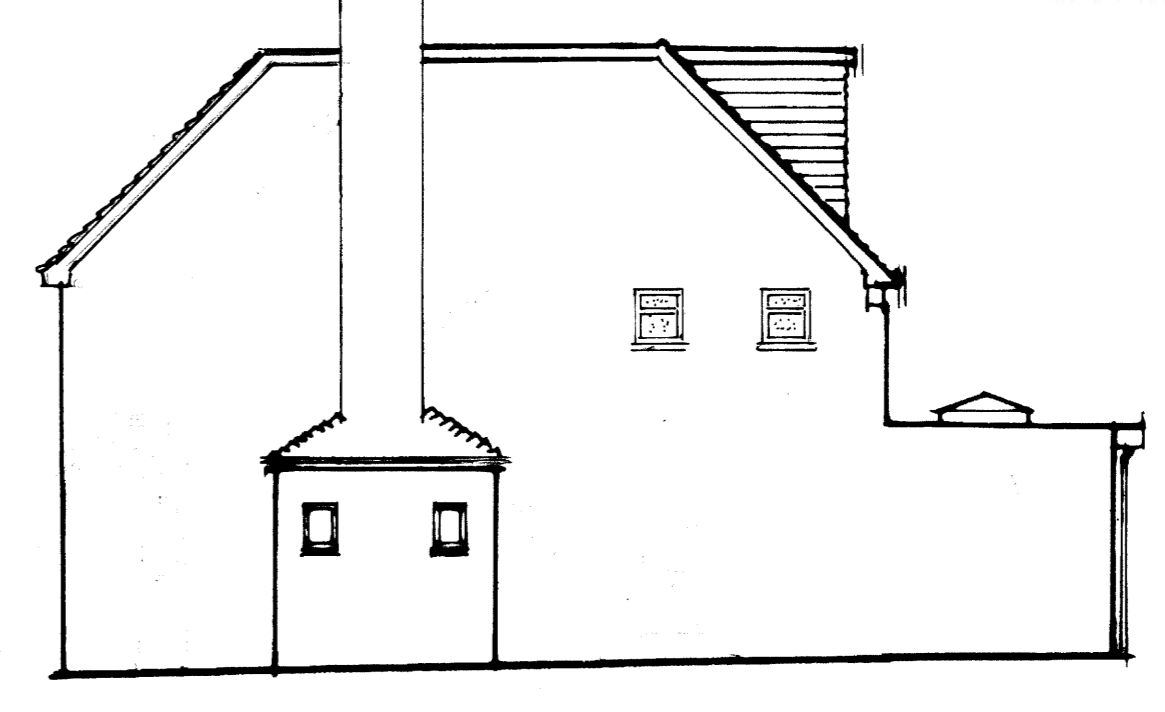


PROPOSED SIDE ELEVATION

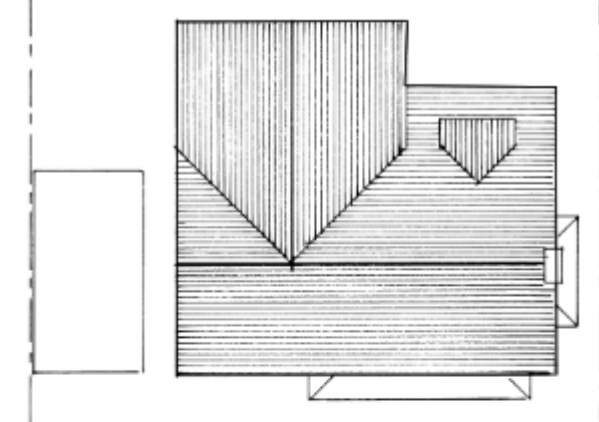


EXISTING ROOF PLAN @ 1:200

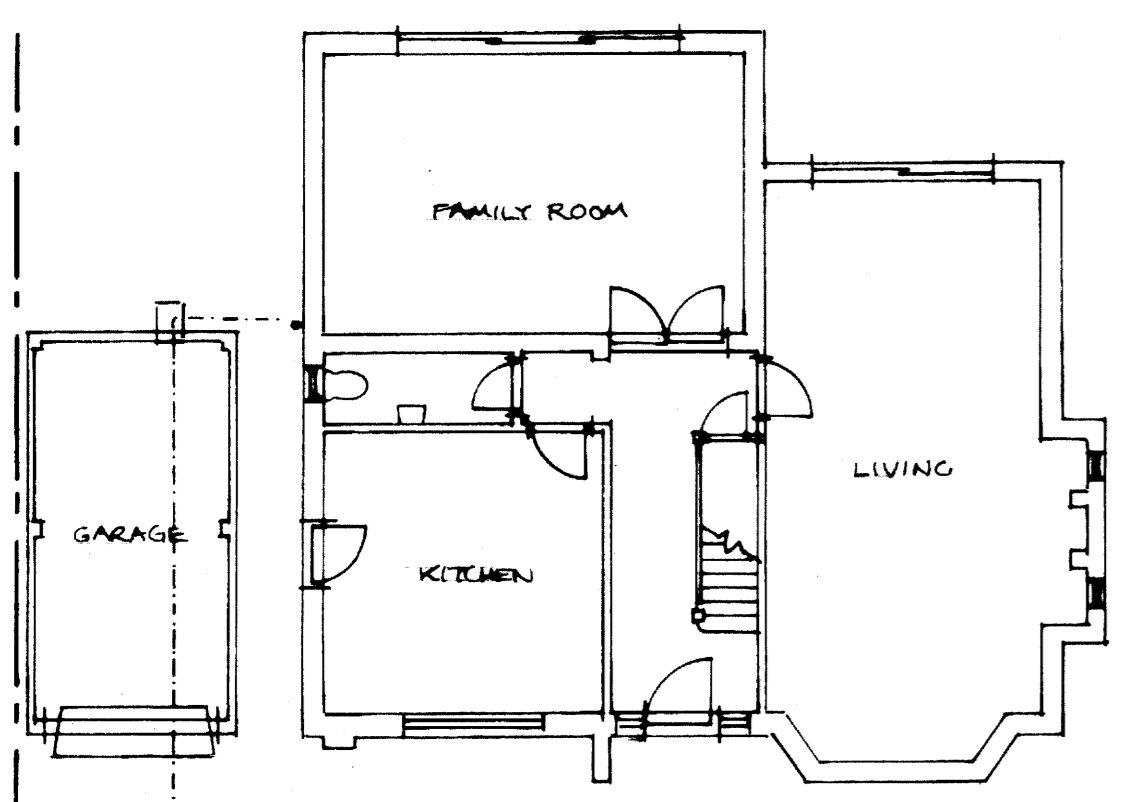


EXISTING GROUND FLOOR PLAN

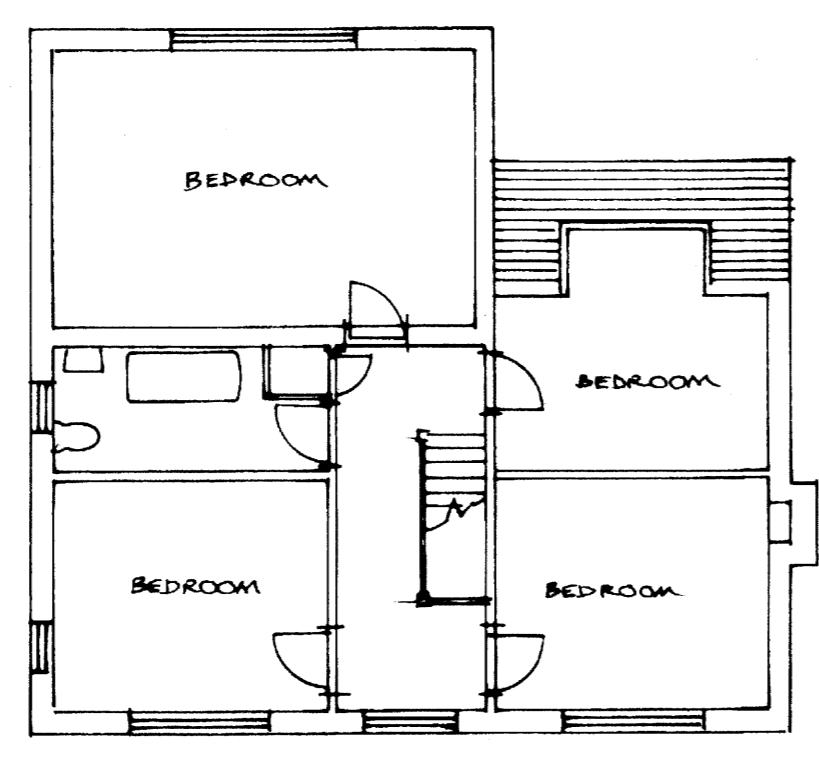


EXISTING FIRST FLOOR PLAN

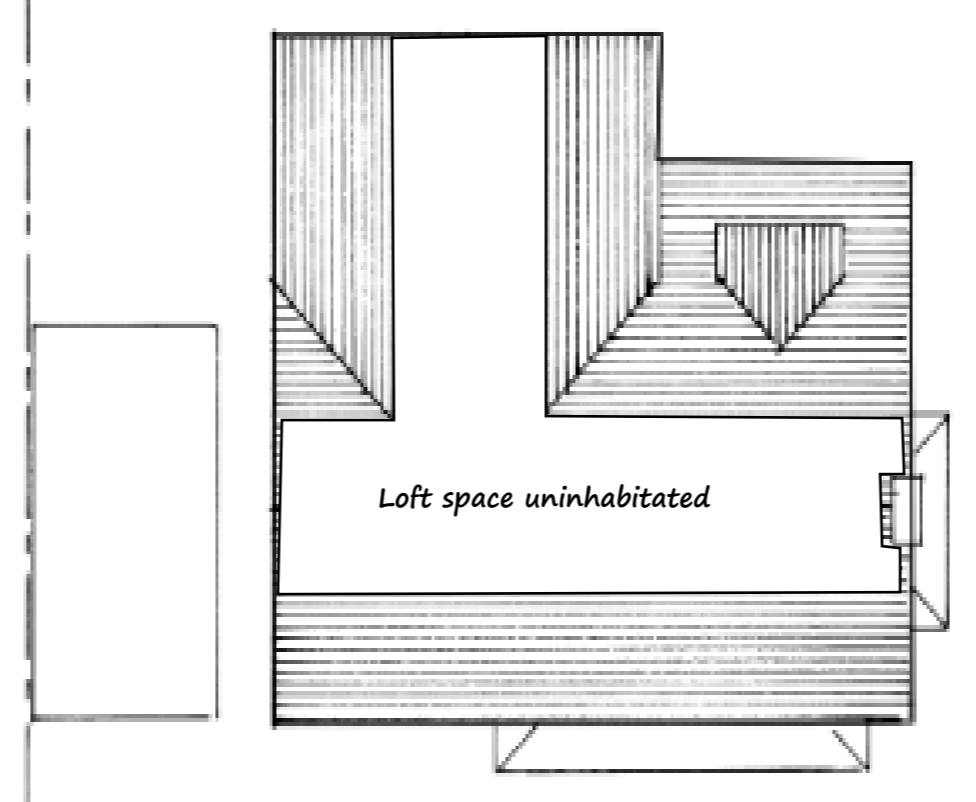


EXISTING LOFT FLOOR PLAN

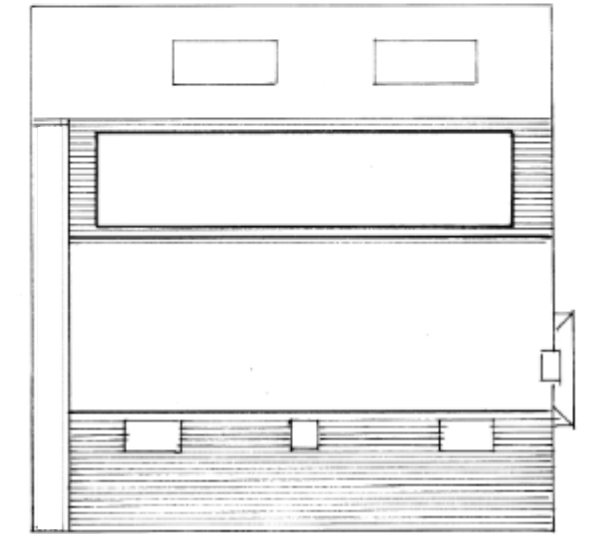


PROPOSED ROOF PLAN @ 1:200

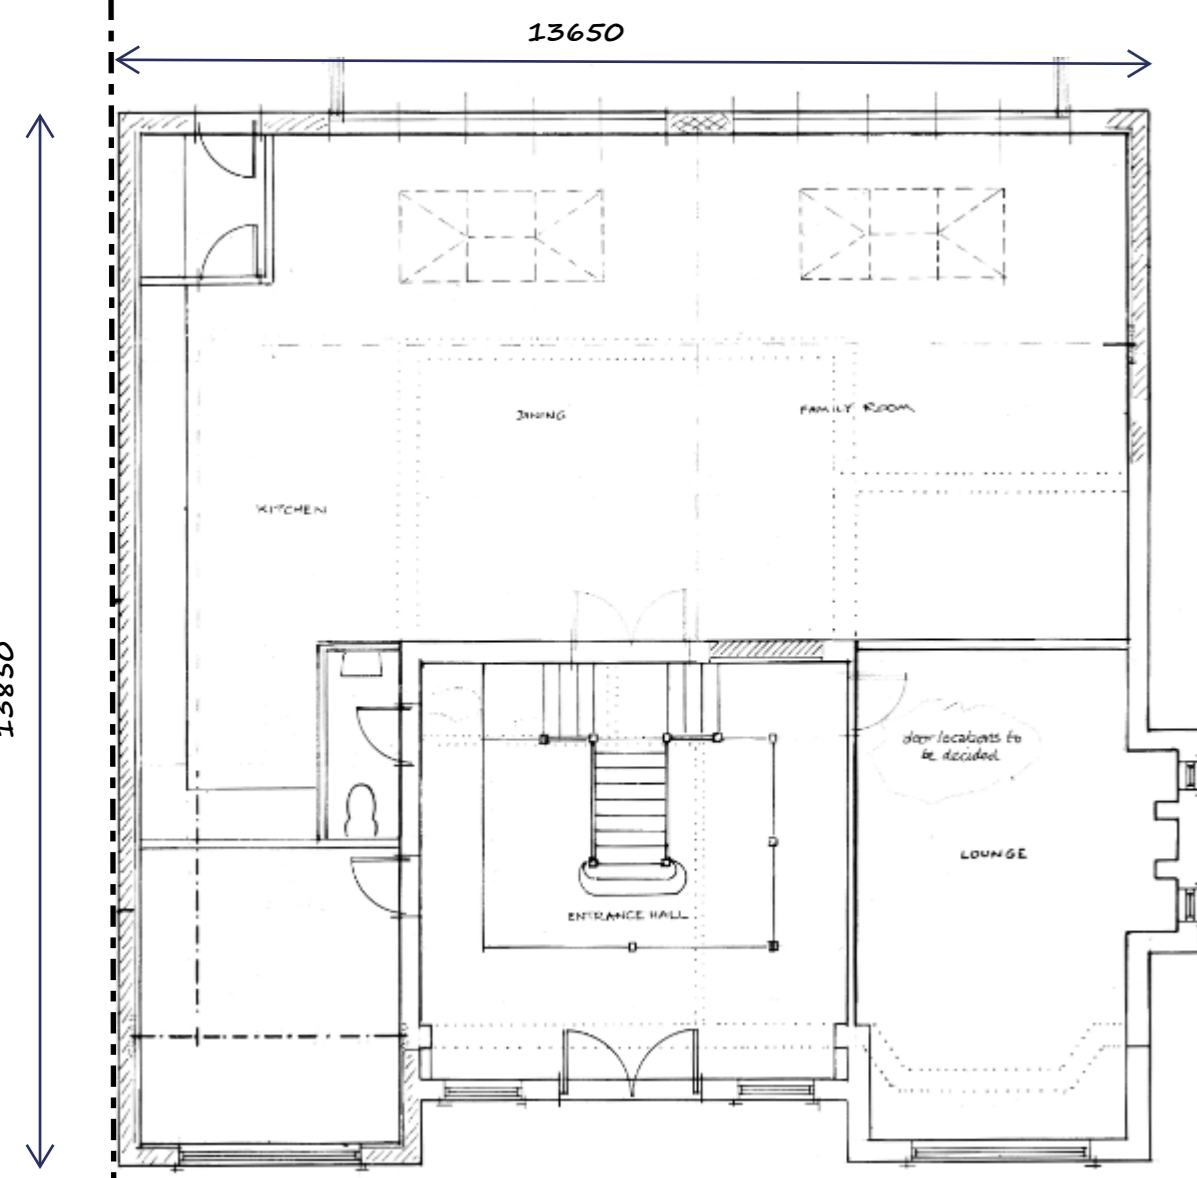


PROPOSED GROUND FLOOR PLAN

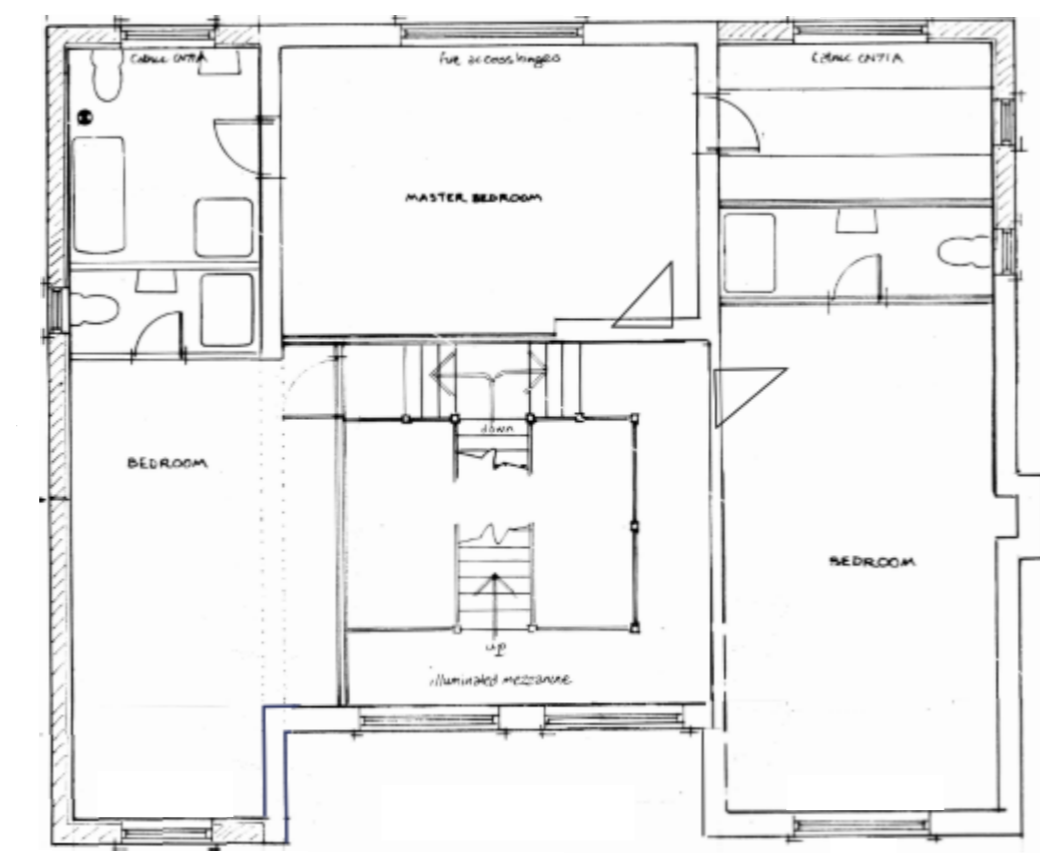


PROPOSED FIRST FLOOR PLAN

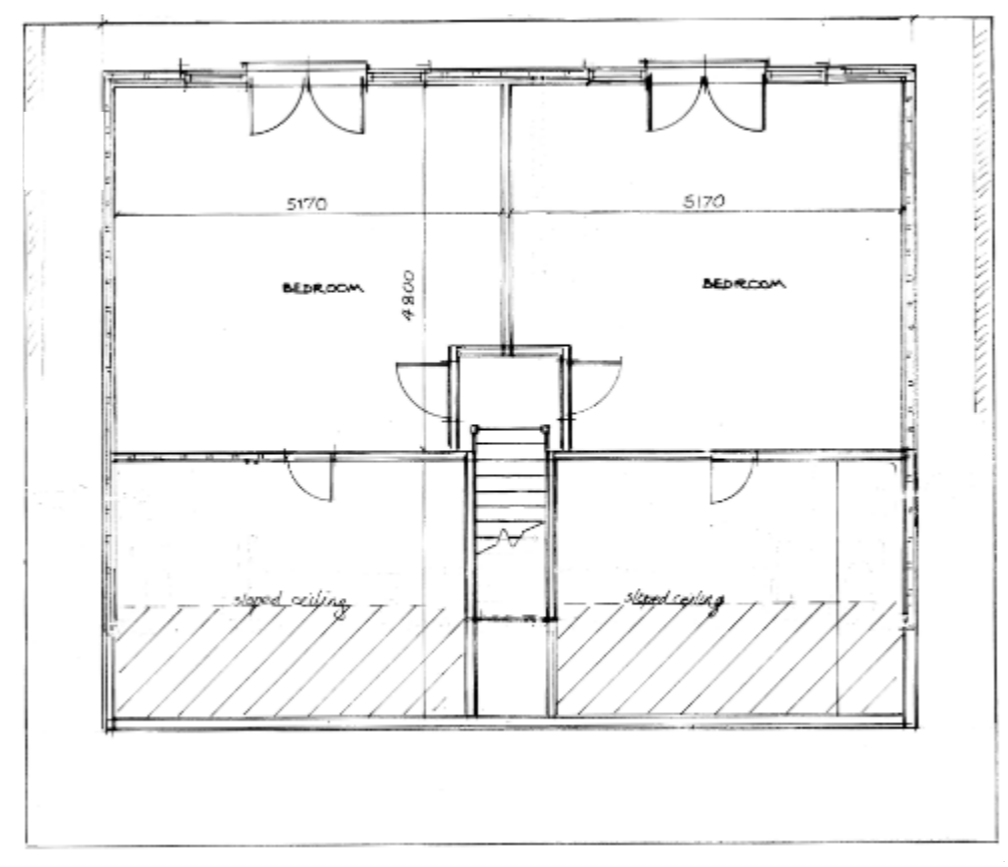

PROPOSED LOFT PLAN

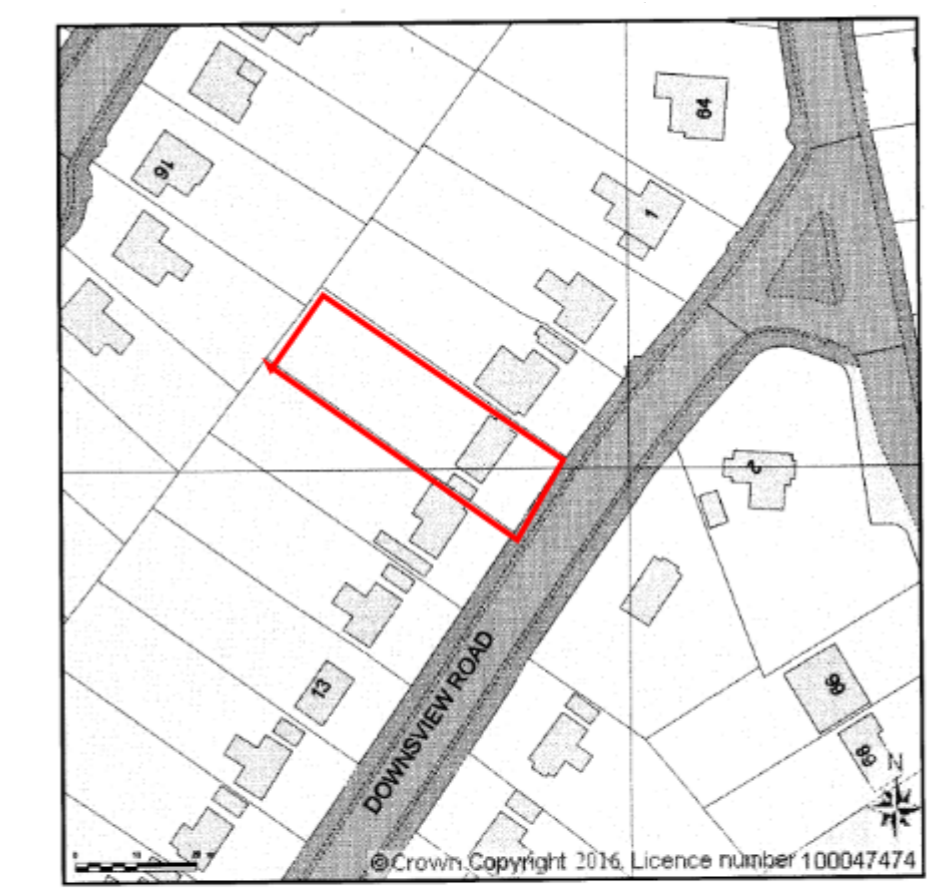

THE LOCATION @ 1:1250  
CENTRE COORDINATES: 551677, 154803  
Licence No: 100047474

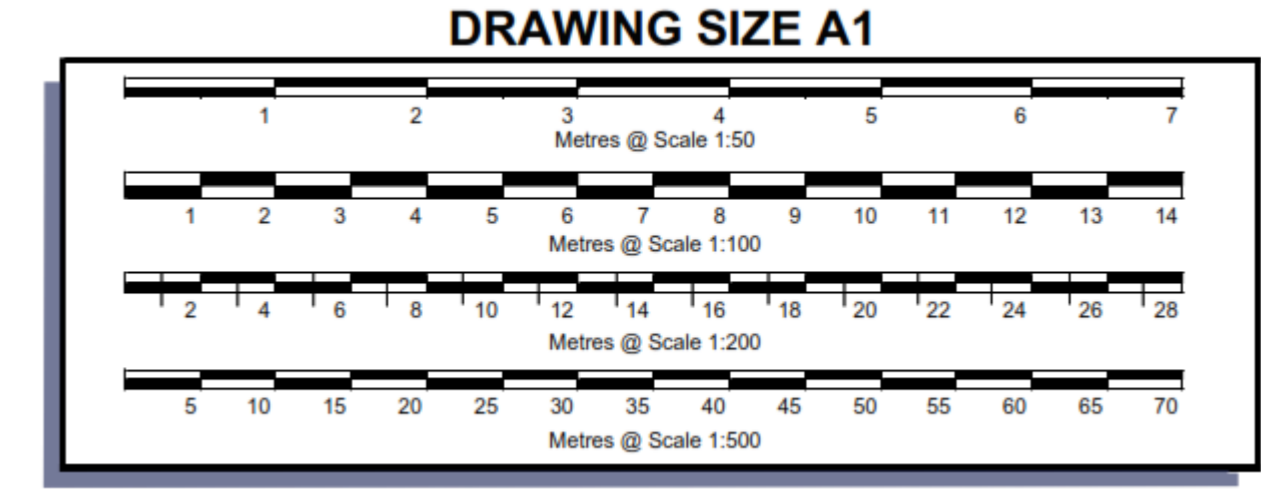

**NOTE:** All dimensions must be checked on site prior to commencement of works. Figured dimensions take precedence over dimensions scaled off of the drawing. Contractor to ensure that the materials specified are used, if alternatives are proposed, check with designer before proceeding. In any event all workmanship and materials must comply with approved document 7. Any discrepancies between elevations and plans must be checked with designer before commencing work. The designer accepts no responsibility for works undertaken without full plans approval from building control.

Date	Revisions
F 15/10/21	revised side elevation
E 05/04/2020	ex. loft floor, existing & proposed roof plans added
D 23/04/2020	amended elevations

© copyright	
<b>FRANKKNIGHT</b>	
1 Forde Avenue, Bromley, Kent, BR1 3EU Telephone 020 8464 5147 mobile 07966 484610 www.knightprojects.co.uk email: frank@knightprojects.co.uk	
Client	<b>Mr &amp; Mrs Jiggins</b>
Job Title	Double storey side and ground floor rear extension; rear dormer extension with front roof lights at 7 Downview Road, Sevenoaks TN13 2JT
Drawing Title	<b>Existing &amp; proposed plans and elevations location &amp; Block plan</b>
Scale	<b>1:1250; 1:500; 1:50 and 1:100</b>
Date	<b>23 April 2020</b>
Drawing Number	<b>DOW7/ D1</b>
Revision	F