




Existing Front

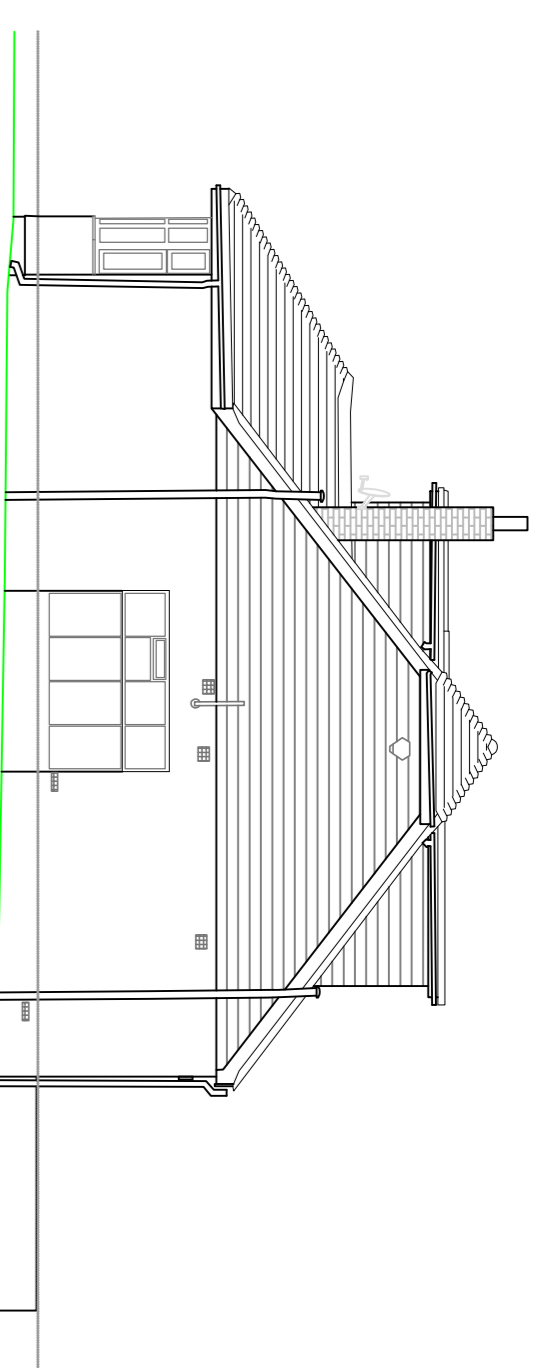


Existing Side from House n7

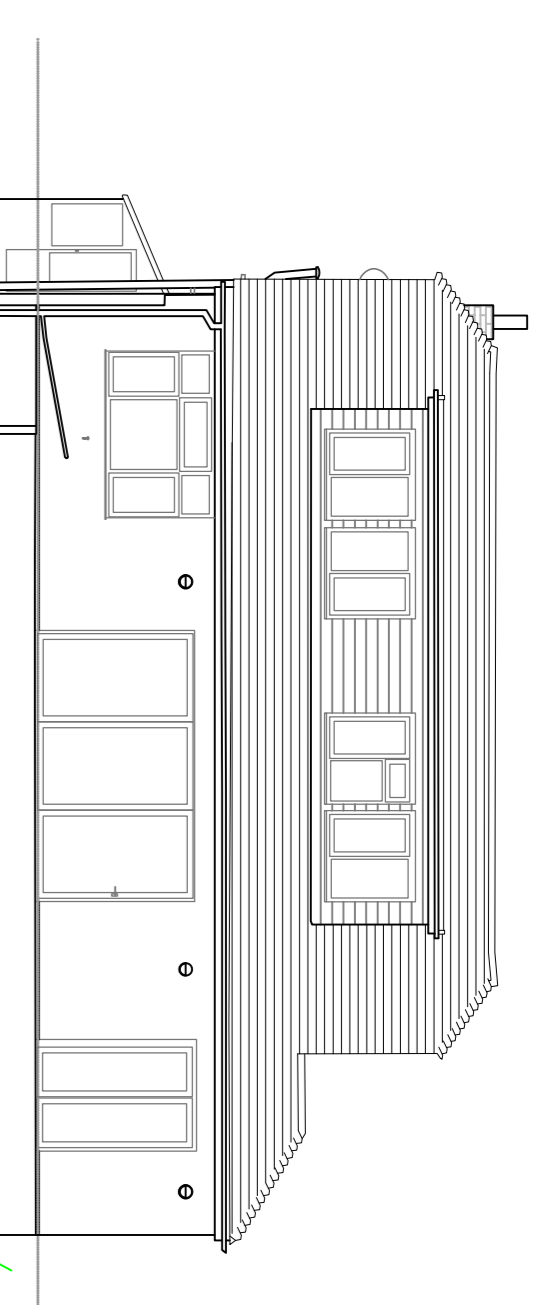


Existing Rear

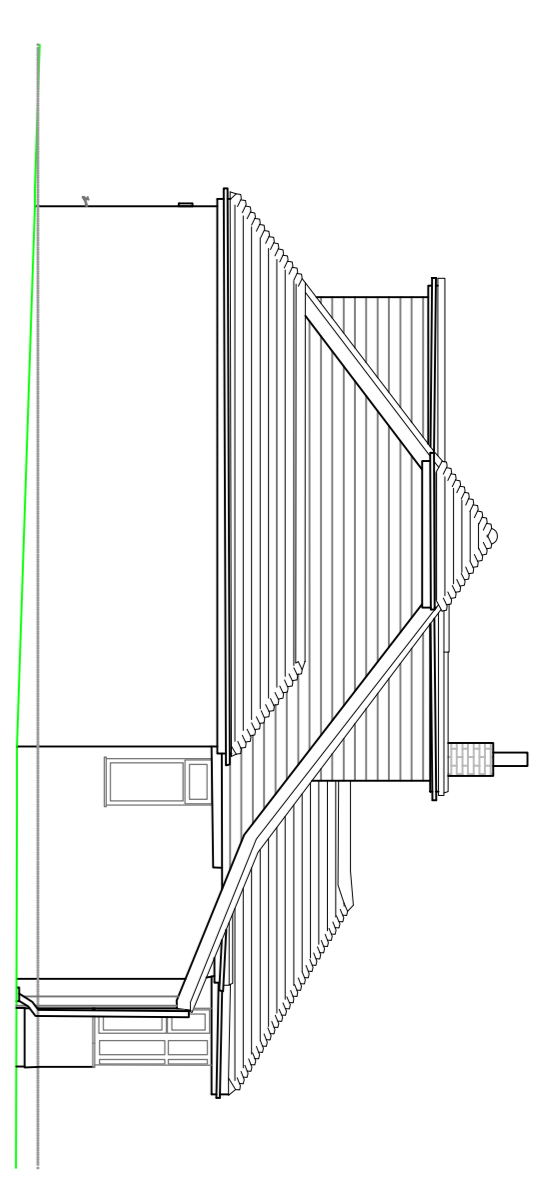


Existing Side from House n3

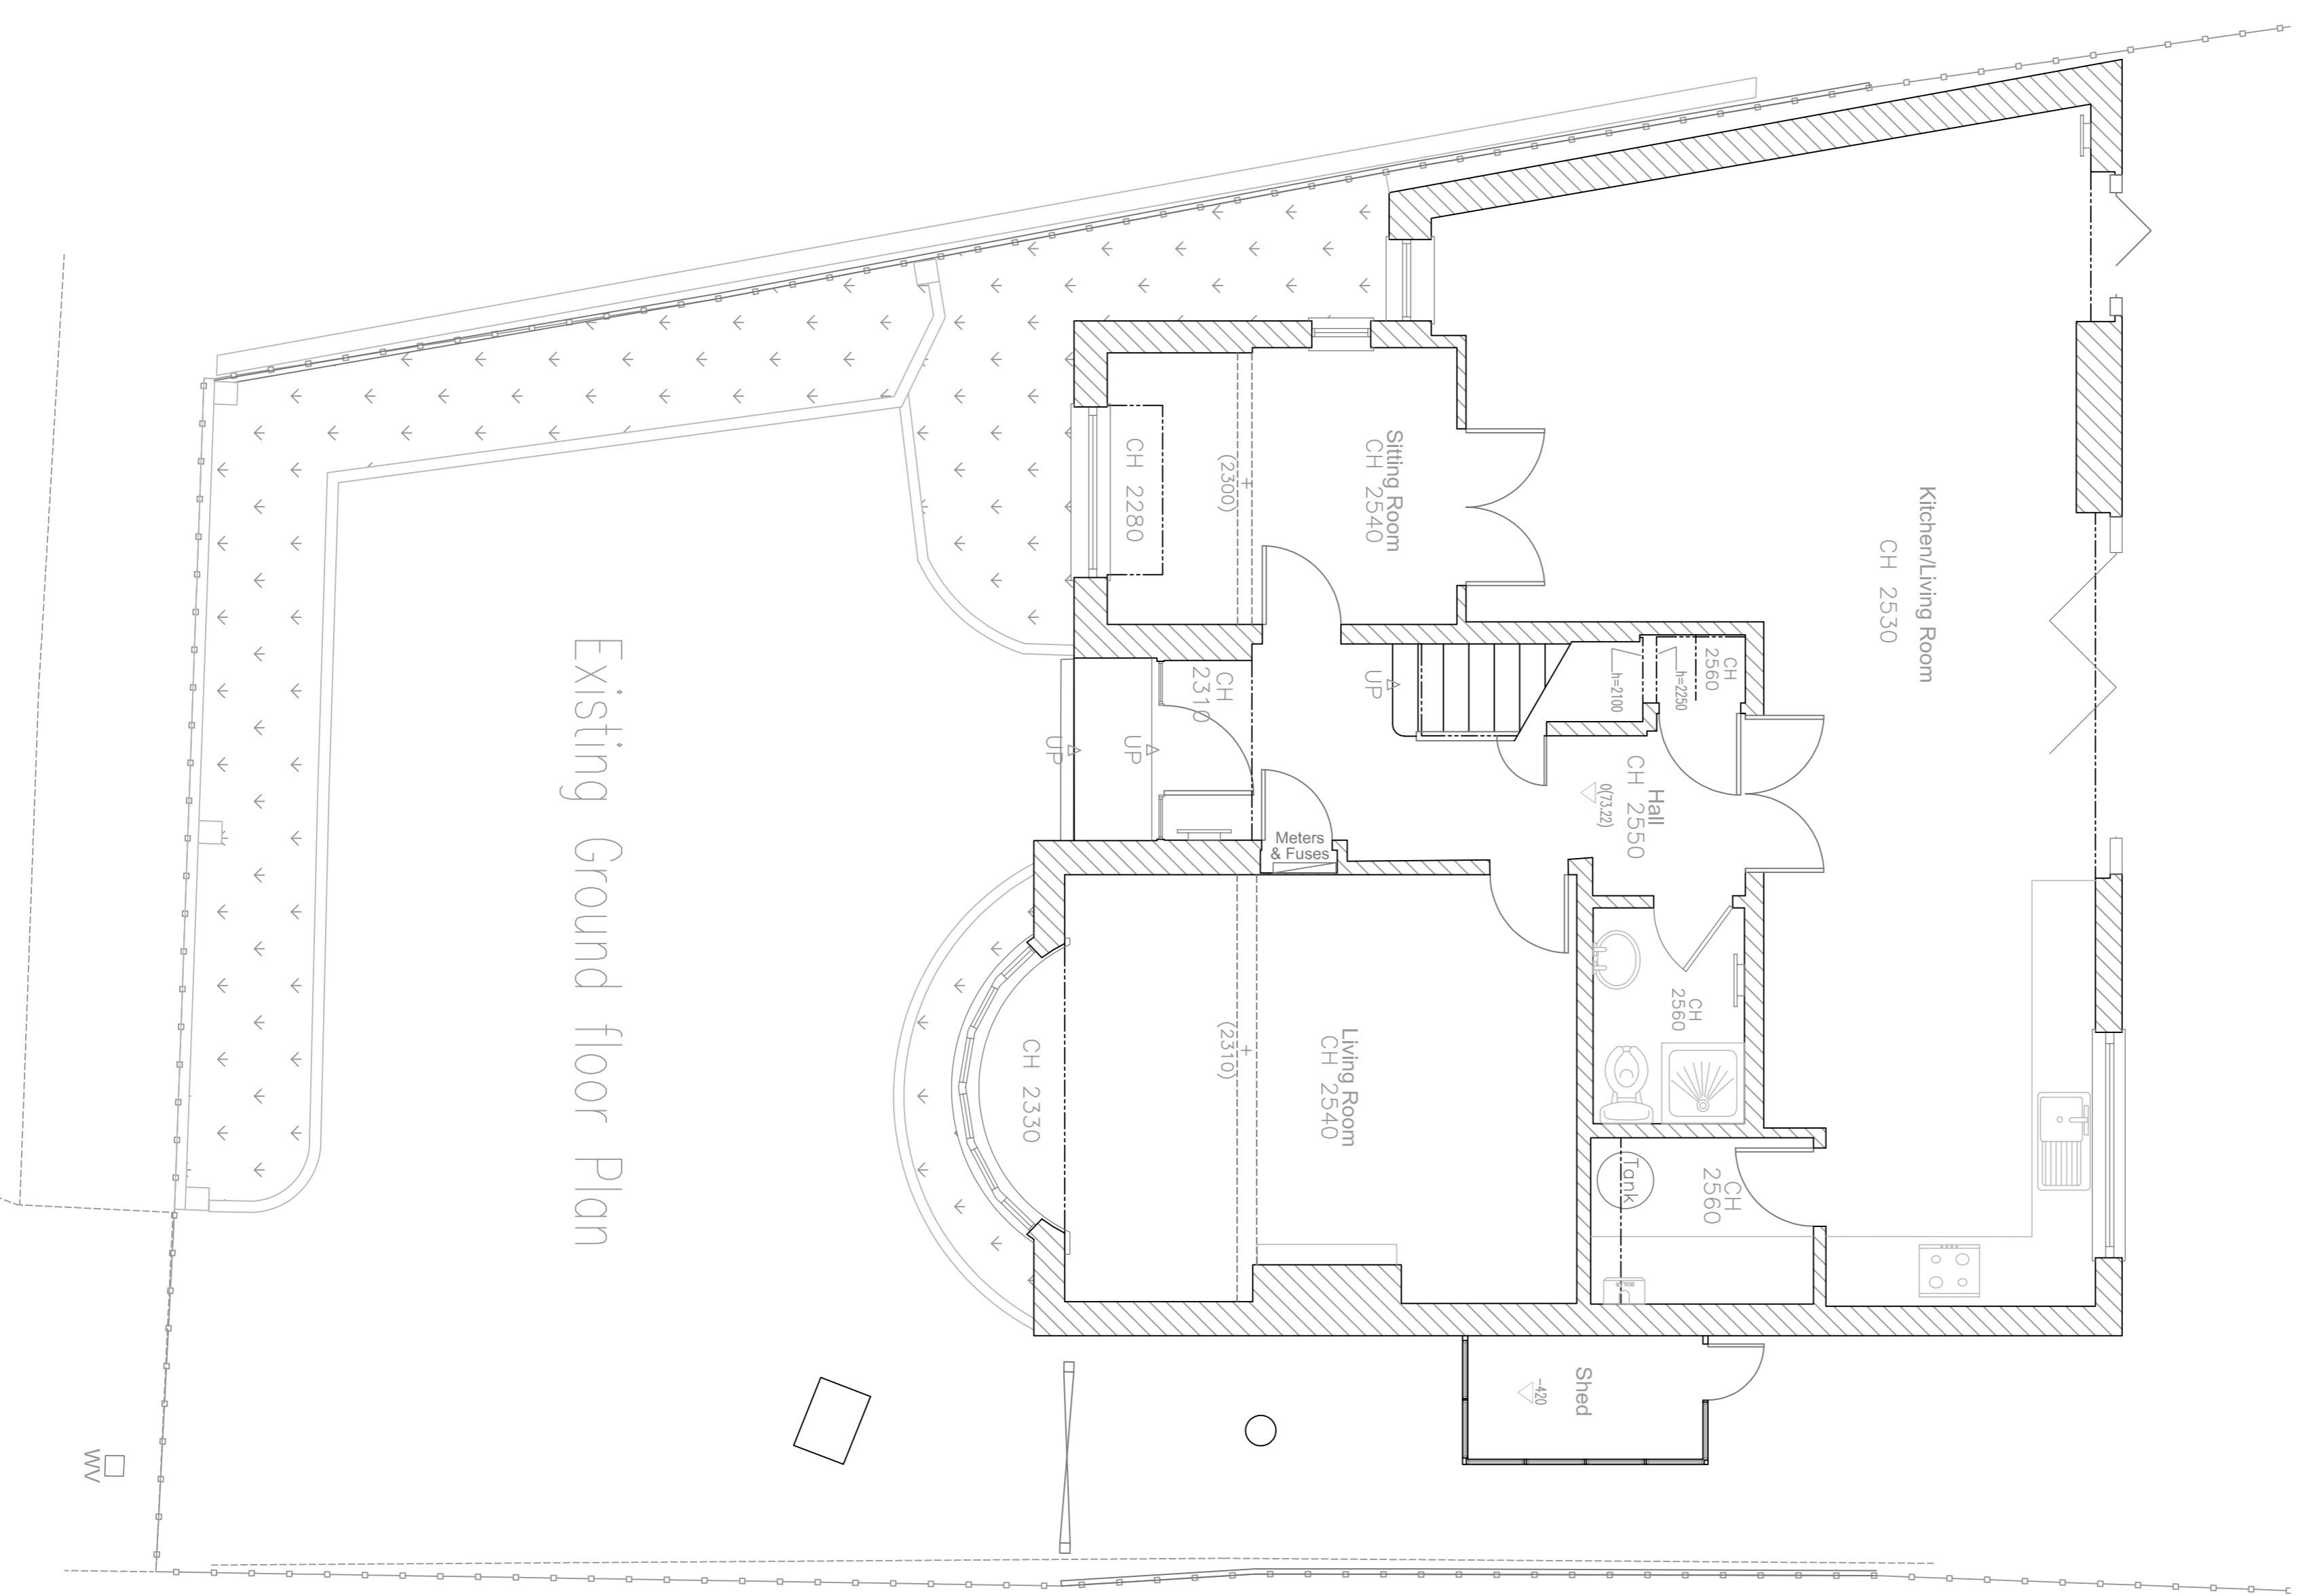

Existing Ground floor Plan

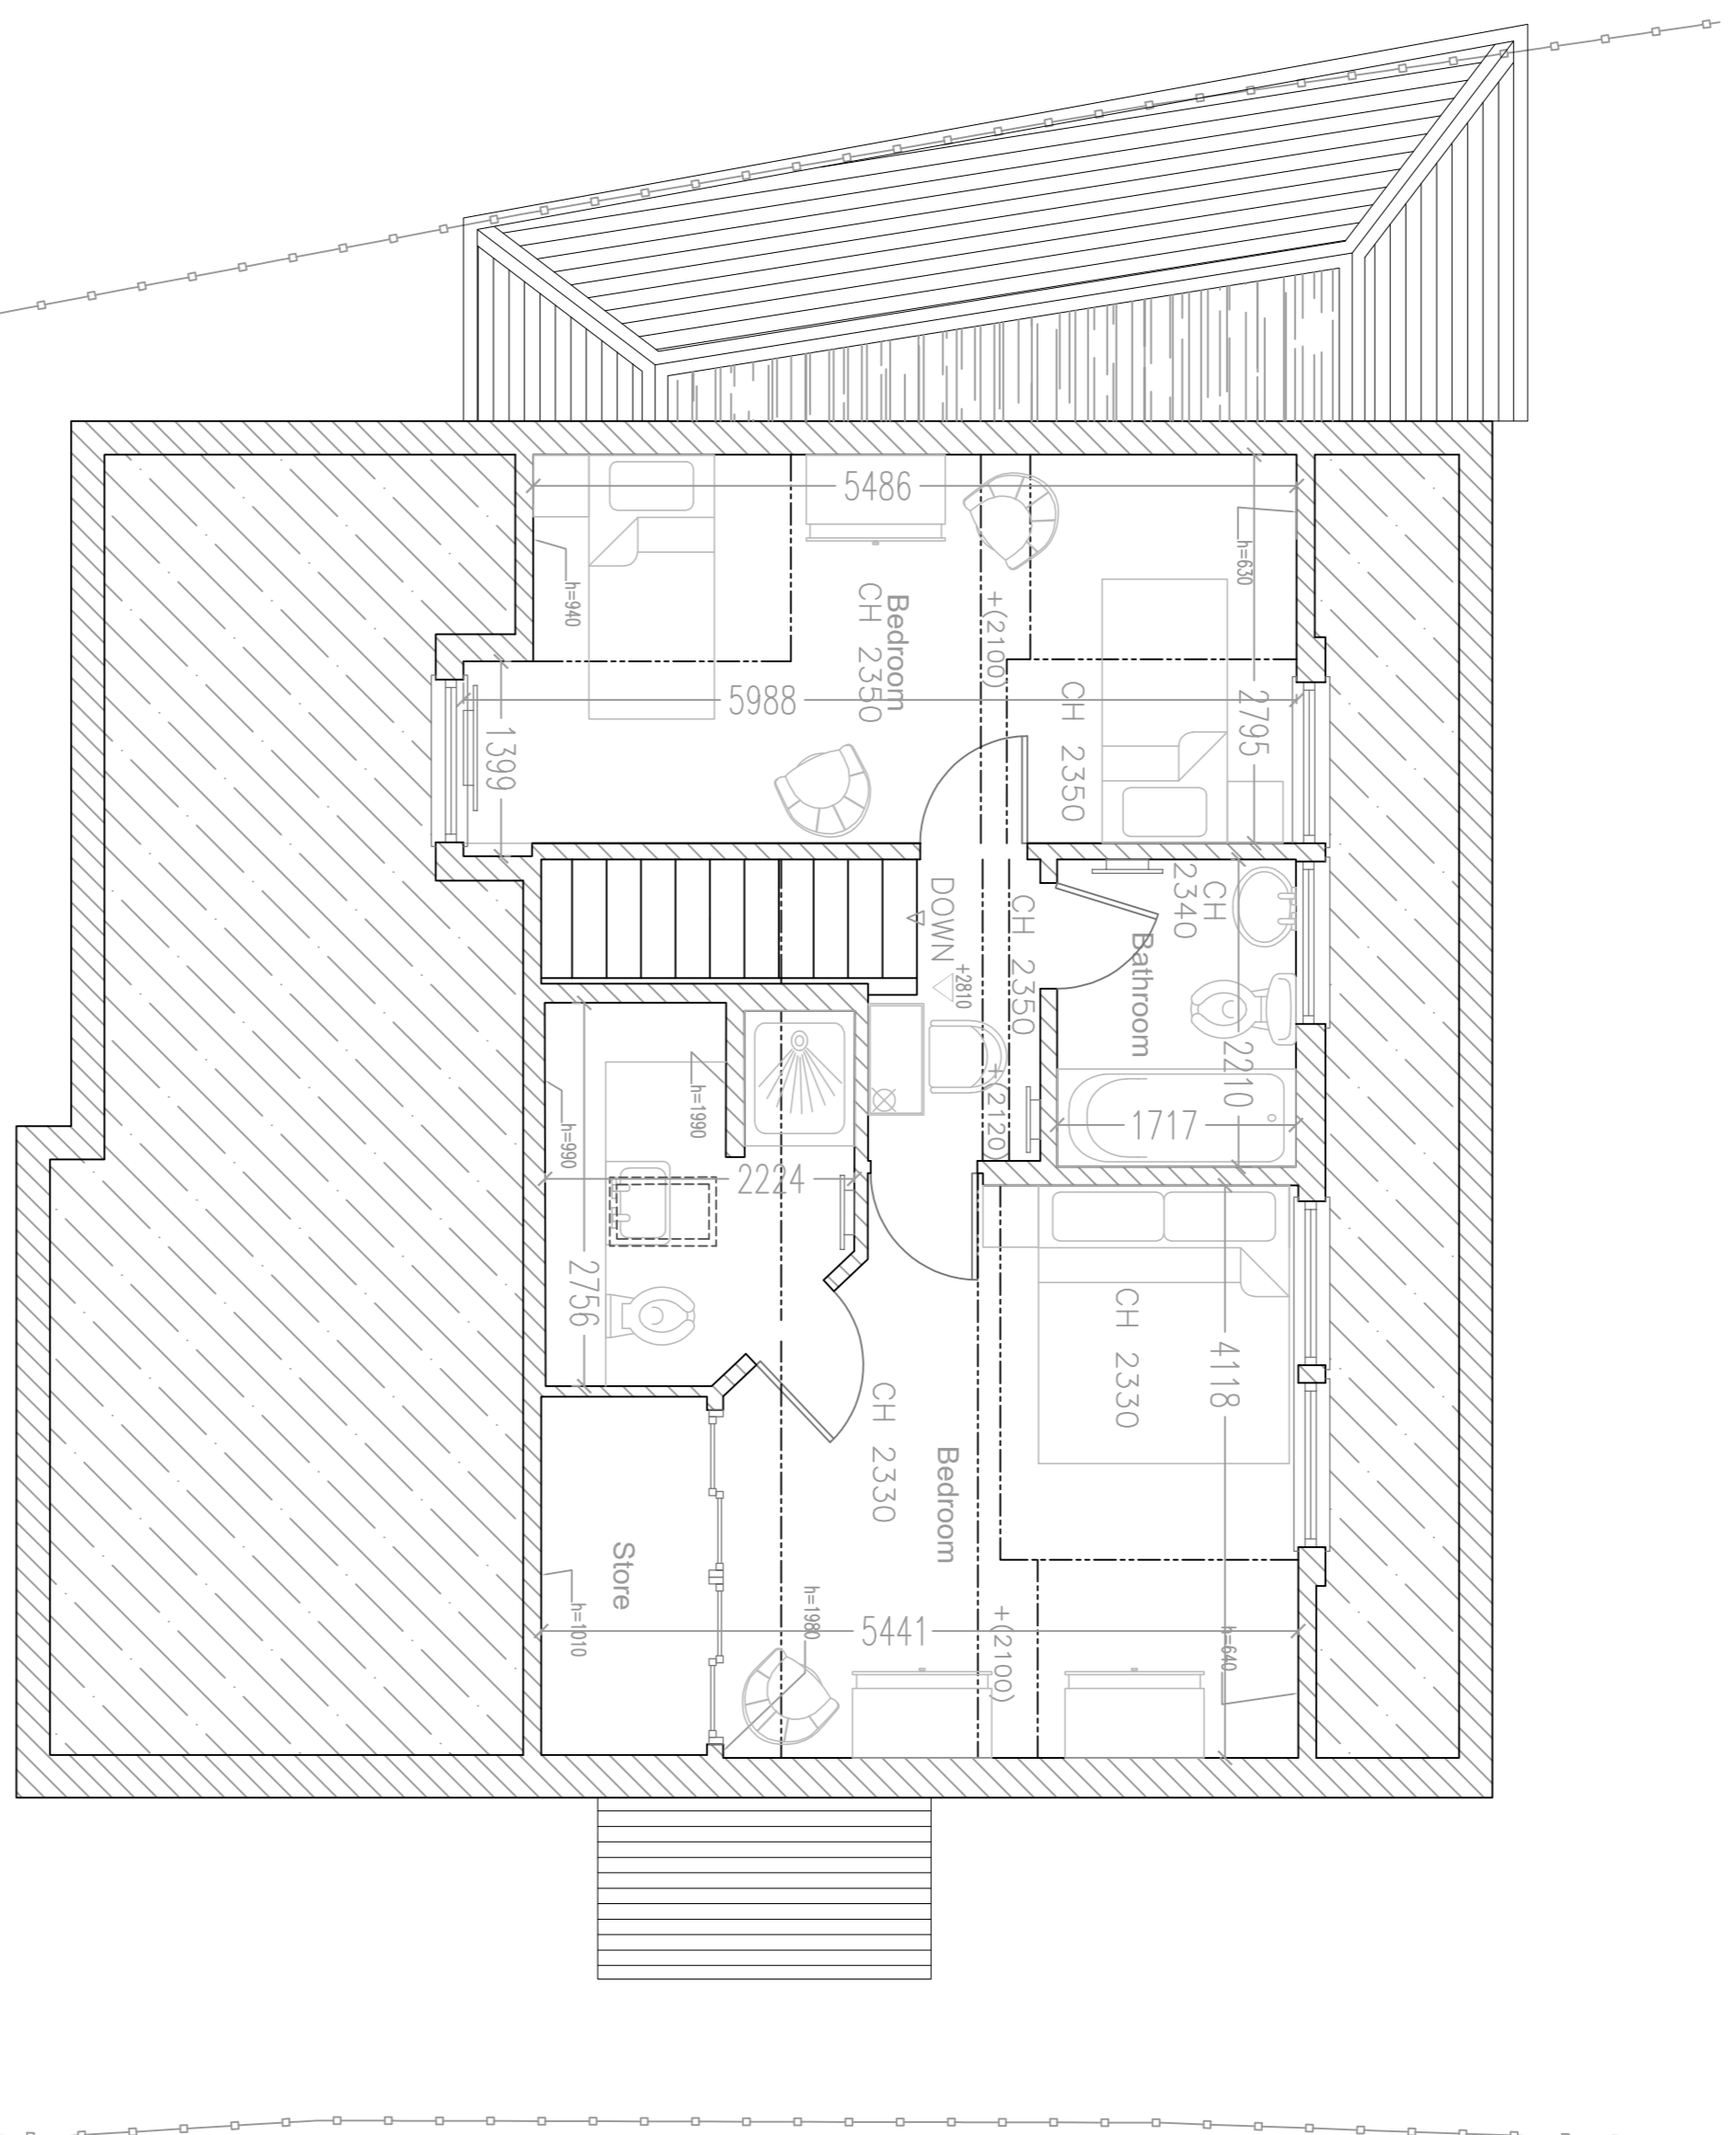


Existing First floor Plan

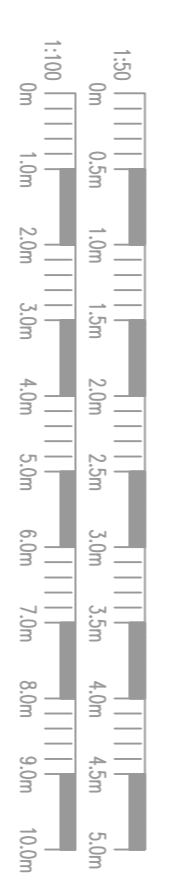

NOTES:

Rev	Date	Details Of Issue	Initials

Existing Drawing

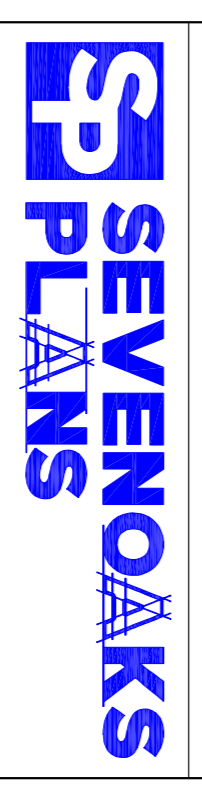

01732 240140
admin@sevenoaksplans.com

This document and all information herein is confidential and the intellectual property of Sevenoaks Plans Ltd. It is disclosed in confidence on terms that it will not be disclosed to any third party, used, sold, loaned, licensed, or reproduced in whole or any part in any manner or form for manufacturing, advertising, or other purposes without the written consent of Sevenoaks Plans Ltd. The copyright is retained by Sevenoaks Plans Ltd.

Client
Mrs Leonard

Project
**5 Broomfield road
 Sevenoaks, Kent, TN13 3EL**

Title
**Existing House
 Plans and Elevations**

Drawn
Surveyor/HV Date: **04/05/2021** Scale (at A1)
1:50/100

Drawn
SP-1319-21-PL01 Revision No.