


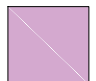
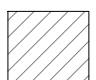

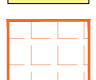
IMPORTANT NOTE:

ALL DIMENSIONS AND LEVELS SHOWN ON THIS DRAWING ARE TO BE CHECKED BY THE CONTRACTOR/ MANUFACTURER PRIOR TO THE COMMENCEMENT OF ANY WORKS ON SITE OR THE MANUFACTURE OF ANY SITE COMPONENTS.


THIS DRAWING IS NOT TO BE SCALED.

DIMENSIONS ARE INDICATED IN MILLIMETRES UNLESS CLEARLY STATED OTHERWISE.

COPYRIGHT OF THIS DRAWING BELONGS SOLELY TO BALDWIN DESIGN CONSULTANCY LTD.

-  Existing tarmac apron
-  Existing concrete drive area
-  Proposed private drive
-  Existing stone retaining walls
-  Area of tarmac apron to be removed

Revision:	By:	Date:



Baldwin Design Consultancy Ltd
4 Marina Walk, Pennington Wharf, Plank Lane, Leigh, Warrington, Cheshire, WA4 4EZ
Tel: 01925 747615
e-mail: enquiries@baldwindesign.net
www.baldwindesign.net

Client:


HURSTWOOD HOLDINGS

Project Title:

Residential Development

Address:

Land Off Church Lane, Newchurch

Drawing Title:

Proposed Access Plan

Drawing No:

HH.CL.AP.01

Dwn:	Ckd:	Date:
JB	CB	04/03/21
Scale:	Paper Size:	Rev:
1:200	A3	

Church Lane, Newchurch

