

**IMPORTANT NOTE:**

ALL DIMENSIONS AND LEVELS SHOWN ON THIS DRAWING ARE TO BE CHECKED BY THE CONTRACTOR MANUFACTURER PRIOR TO THE COMMENCEMENT OF ANY WORKS ON SITE OR THE MANUFACTURE OF ANY SITE COMPONENTS.

THIS DRAWING IS NOT TO BE SCALED.

DIMENSIONS ARE INDICATED IN MILLIMETRES UNLESS CLEARLY STATED OTHERWISE.

COPYRIGHT OF THIS DRAWING BELONGS SOLELY TO BALDWIN DESIGN CONSULTANCY LTD.

**KEY**

		Indicates Natural Random Stonework
		Indicates Tarmacadam private drive
		Indicates block paved driveways
		Indicates buff paving flags.

**GENERAL NOTE**

Roof tiles to be Natural Blue Slate


All windows to be painswick colour UPVC double glazed.

All front doors to be composite painswick colour UPVC.

All fascias & soffits to be black UPVC.

All rainwater goods to be black UPVC.

Church Lane, Newchurch

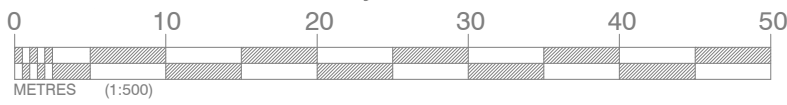

Revision:	By:	Date:

Baldwin Design Consultancy  
14 Newchurch, Church Lane, Newchurch, Warrington, Cheshire, WA4 4EZ  
Tel: 01927 78615  
www.baldwindesign.net

Client:

HURSTWOOD HOLDINGS

Project Title:

Residential Development

Address:

Land Off Church Lane, Newchurch

Drawing Title:

Materials Plan

Drawing No:

HH.CL.MP.01

Dwn:	Ckt:	Date:
JB	CB	04/03/2021
Scale:	Paper Size:	Rev:
1:500	A4	