


Do not scale from this drawing. All dimensions to be checked on site prior to commencement of work. Check that this drawing is the latest revision, if in doubt ASK. This drawing is copyright, refer any discrepancy to GROW Design Studio Ltd. THIS PLAN HAS BEEN PREPARED FROM INFORMATION PROVIDED BY THE CLIENT AND FROM ORDNANCE SURVEY PLANS AND AS SUCH CANNOT BE RELIED UPON FOR ACCURACY OF SITE DIMENSIONS. The client is responsible for defining the correct boundaries and site ownership to GROW Design Studio Ltd. GROW Design Studio Ltd cannot be held responsible for subsequent land ownership disputes.

© GROW Design Studio Ltd

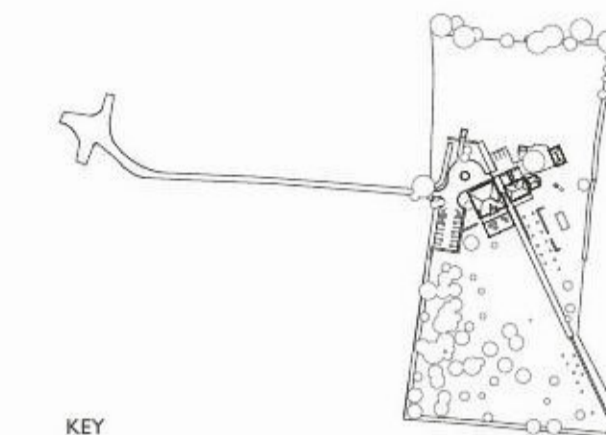

KEY

Information -

- 1 - PROPOSED BIN STORE
- 2 - PROPOSED OWNERS ACCOMMODATION PARKING
- 3 - NEW ACCESS GATE
- 4 - TURNING HEAD
- 5 - PROPOSED VISITOR PARKING
- 6 - EXISTING GARAGES
- 7 - PROPOSED OWNERS ACCOMMODATION
- 8 - PROPOSED TRAINING FACILITY
- 9 - EXISTING SWIMMING POOL
- 10 - PROPOSED ORANGERY
- 11 - SIZE 4 TURNING HEAD
- 12 - SECURE CYCLE PARKING (2 SPACES) AND PTV SPACES (2 SPACES)

20



Rev	Description	Date
-	-	-


Ms A. Wang  
Training Meditation Centre

Drawing  
Site Layout Plan

Project  
Hockley Place, Church Road,  
Frating

Scale	Date
1:500 @A1	17/08/2021
Drawn by	Checked by
JC	-
Job Number	Status
0878	PLANNING

Drawing No. / Rev  
0878\_A\_SC\_01

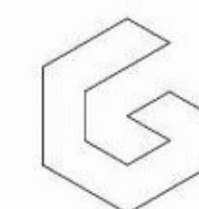

GROW Design studio  
Unit 14 Park Farm  
Kelvedon Rd, Inworth  
Colchester CO5 9SH

