



FRONT ELEVATION

RENDER FINISH  
TO FRONT  
ELEVATION

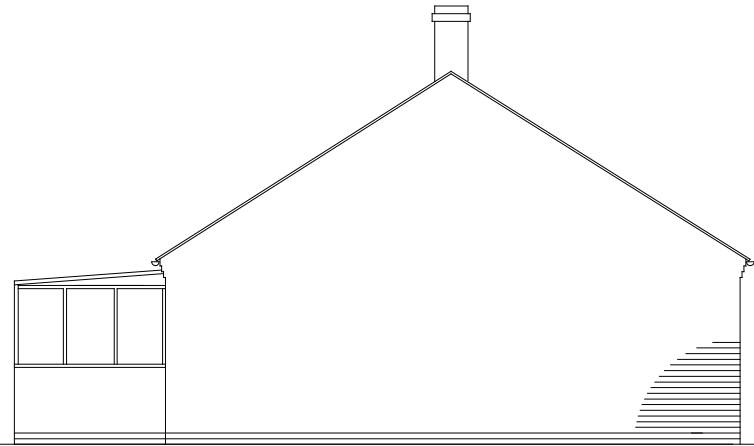

SIDE ELEVATION

BUFF FACING  
BRICKWORK

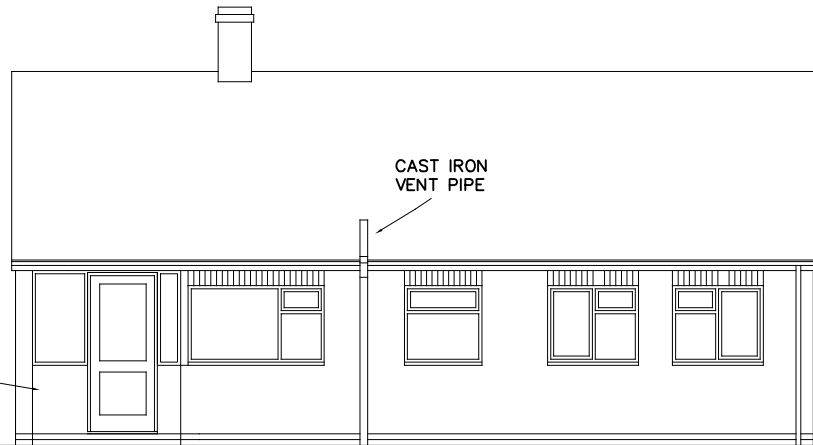


REAR ELEVATION

UTILITY TO BE  
DEMOLISHED

CAST IRON  
VENT PIPE

RWP

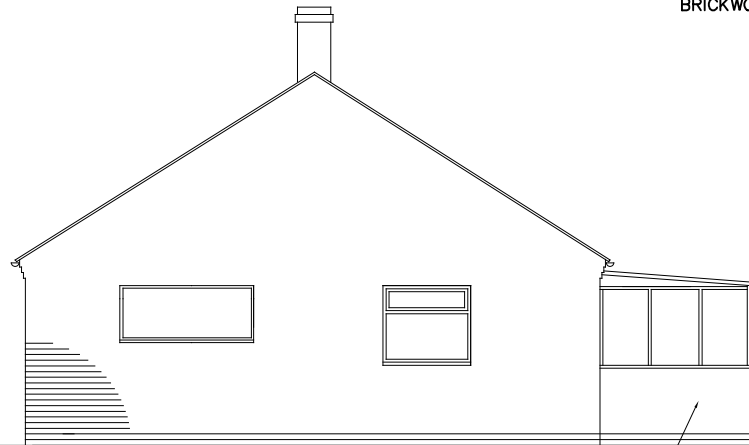

SIDE ELEVATION

UTILITY TO BE  
DEMOLISHED



drawing

ELEVATIONS AS EXISTING

project

PROPOSED REAR EXTENSION  
'MARIANNE' OLD SCHOOL LANE  
ELMSTEAD MARKET  
ESSEX

drawing no 0880-01

scale 1/100

date 29-09-2021