

Lead flashing over fascia box

Proposed timber fascia box  
painted colour Dark Grey

Existing wall

Proposed timber fascia above  
window in colour Dark Grey

proposed timber pilasters  
with capitals and plinths in  
colour Dark Grey

Proposed timber frame window  
in colour Dark Grey.

Proposed timber stallriser below  
window in colour Dark Grey


Existing pavement

EXISTING OFFICE

ENLARGED OFFICE  
ENTRANCE AREA

WHITEHALL

EXISTING OFFICE  
BASEMENT

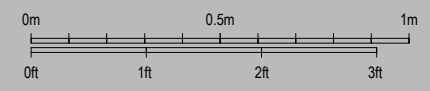

Do not scale from this drawing, except for town planning purposes.  
Work to figured dimensions only.  
This drawing is the property of Brimelow McSweeney Architects and copyright is reserved by them.  
This drawing is issued on condition that it is not copied, used or disclosed by or to any unauthorised person without the prior written consent of Brimelow McSweeney Architects.  
The areas on the drawing have been measured directly from a CAD drawing and have no tolerances added or subtracted.  
The areas have been calculated in accordance with the Code of Measuring Practice, 6th Edition (2007) using the stated options NIA, GIA, GEA. They are approximate and relate to the likely areas of the building at the current state of the design. Any decisions to be made on the basis of these predictions, whether as to project viability, pre-letting, lease agreements and the like, should make allowance for the following:  
- Design development  
- Accurate site survey, site levels and dimensions need to be fully evaluated  
- Allowance for construction methods and building tolerances.  
- Local authority consents

rev date drawn by chkd description  
/ 08.10.21 NPA SMD First Issue

status FOR PLANNING

**BRIMELOW  
McSWEENEY  
ARCHITECTS**



28 Great Queen Street, Covent Garden, London WC2B 5EL  
tel: 020 7831 7835 - email: admin@bm-architects.co.uk

project  
45-51 Whitehall  
London SW1A 2BX

title  
Proposed Detail Section

scale	date	drawn
1:50@A3	30-09-21	NPA

drawing no.	revision
1743-1148	.