



RICHMOND (VERTICAL SLIDE) SPIRAL BALANCE WINDOW DETAILS (DORMER WINDOWS)

SECTION A-A
VERTICAL SECTION

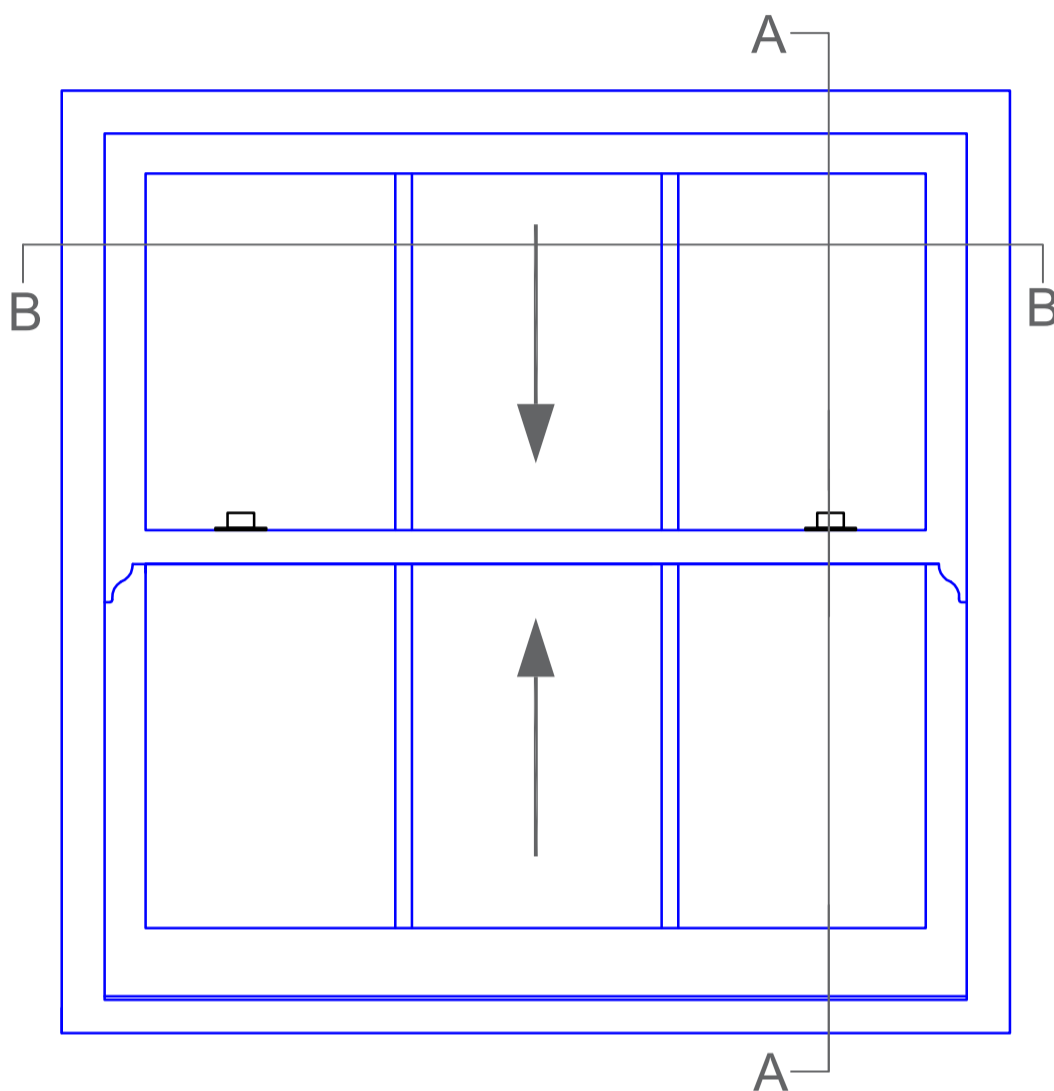

SECTION B-B
HORIZONTAL SECTION

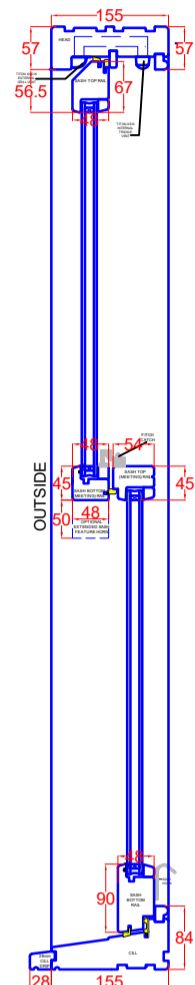

DRAWING No:	20829D06	REV:	
TITLE:	RICHMOND (VERTICAL SLIDE) SPIRAL BALANCE WINDOW DETAILS (DORMER WINDOWS)		
PROJECT:	COBURG CLOSE, LONDON		
SCALE @ A3	1 : 10	DATE :	18/10/21
		DRAWN BY :	SP