

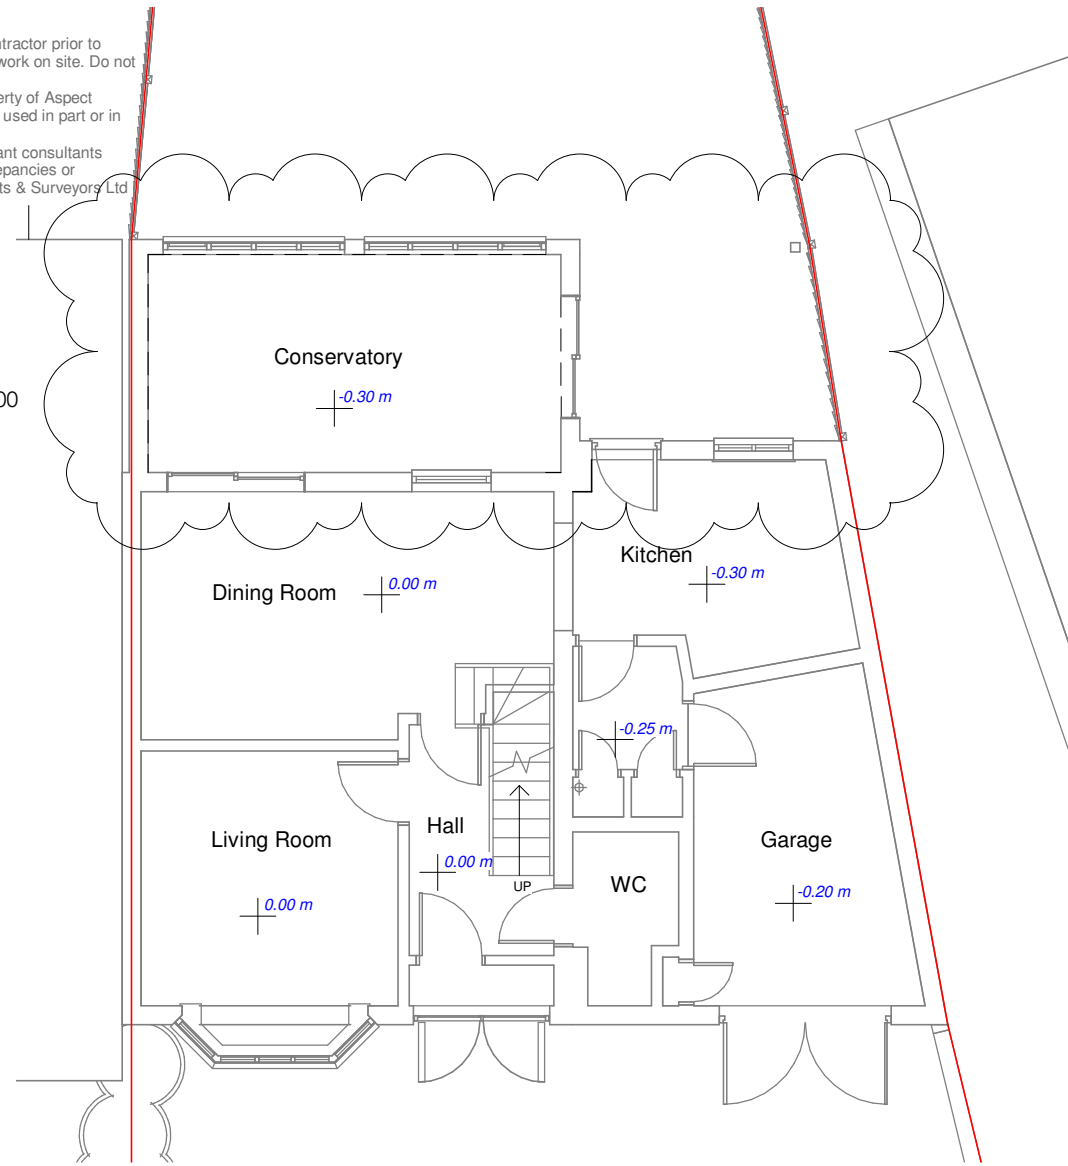
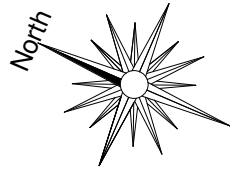


All dimensions and levels to be checked on site by contractor prior to preparation of shop drawings and commencement of work on site. Do not scale from this drawing or reproduce without consent. This drawing and the design is the copyright and property of Aspect Property Consultants & Surveyors Ltd and may not be used in part or in whole without prior written consent. This drawing is to be read in conjunction with all relevant consultants and/or specialist's drawings/documents and any discrepancies or variations are to be notified to Aspect Property Consultants & Surveyors Ltd before the affected work commences.




# PLANNING

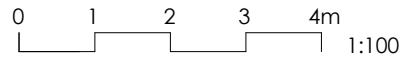


**1** Ground Floor  
1 : 100

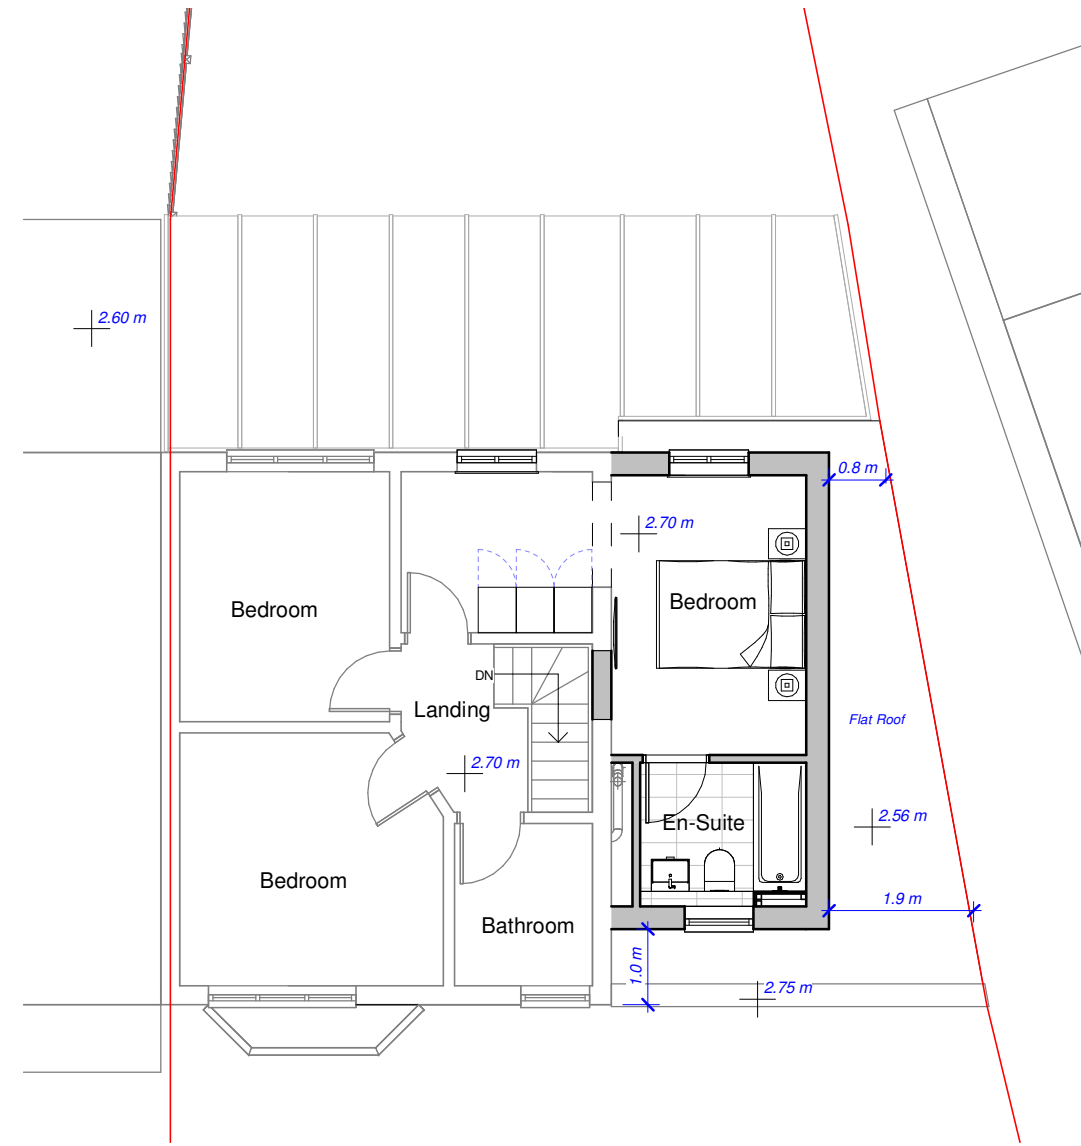

**2** First Floor  
1 : 100

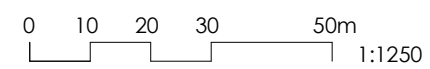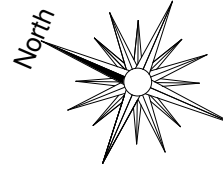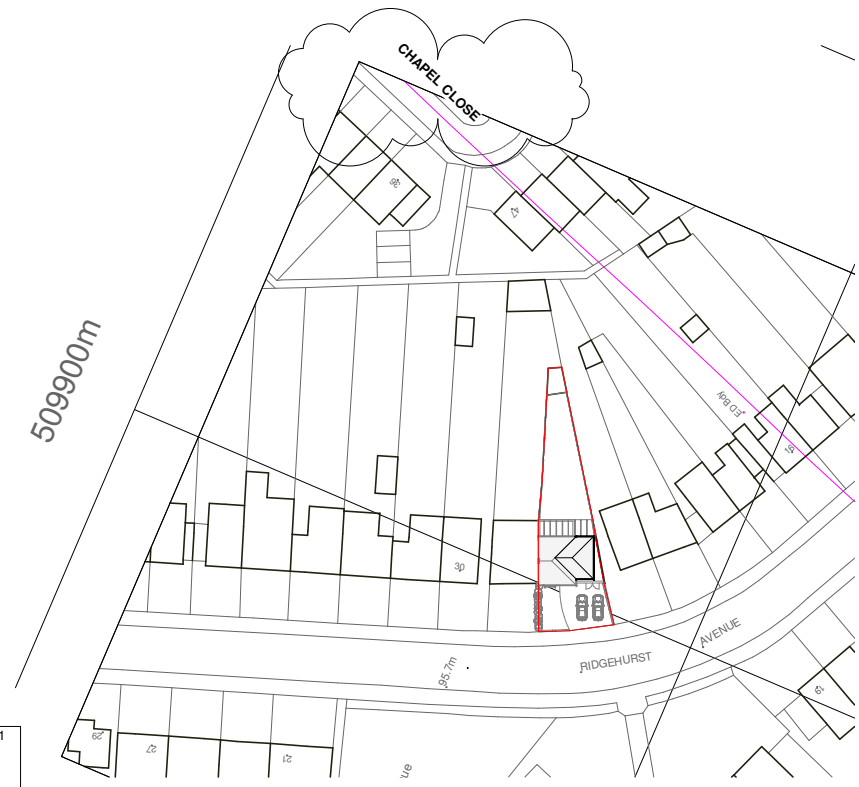

**3** Location Plan  
1 : 1250

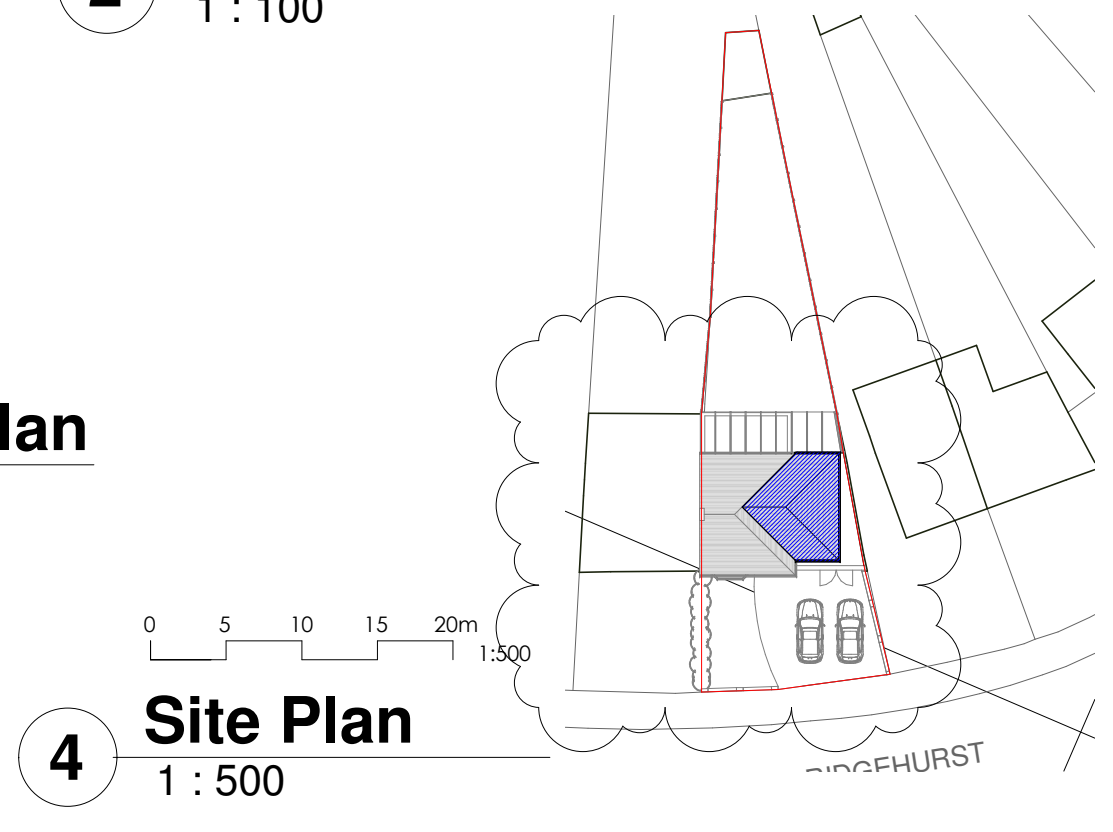

**4** Site Plan  
1 : 500

Rev	Description	Date
A	Removal of rear extension subject to prior approval app and additional block / location plan details	25/10/2021

PROJECT: Proposed 1st Floor Side Extension	CLIENT: Mr & Mrs Niranjan	DATE: 02/10/2021	JOB NO: 1009	DRN BY: DW	CKD BY: DW
ADDRESS: 26 Ridgehurst Avenue, Leavesdon	DRAWING TITLE: Proposed Floor Plans	SCALE AT A3: As indicated	DRWG NO: 301	REV: A	

