




Existing Left elevation

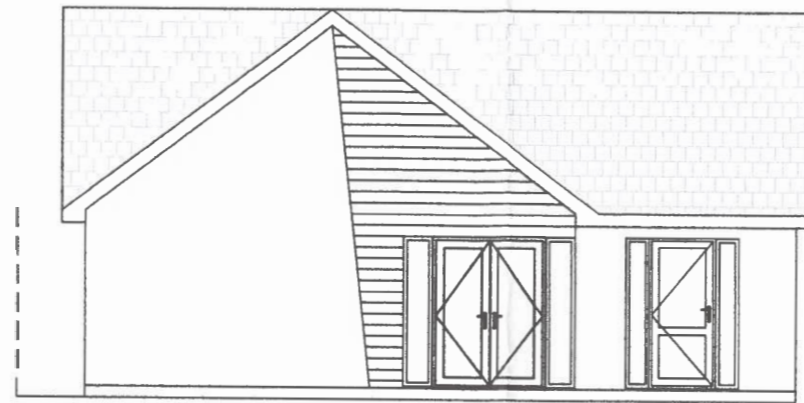


Existing Rear elevation

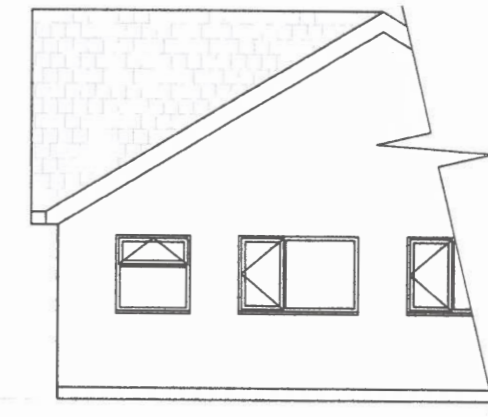

Existing Right elevation

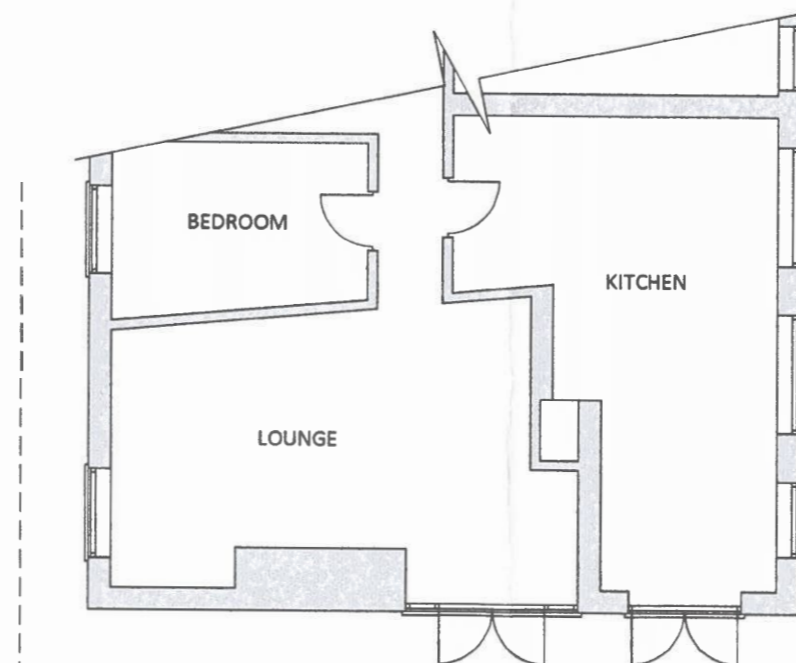

Existing ground floor plan

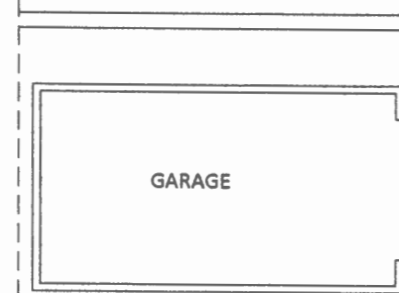

GARAGE

Date:	Revisions:	Ref:
		A
		B
		C
		D

Customer Name & Address

MR R HODGES

41 ELM WAY  
PONTLLANFRAITH  
NP12 2AB

Project:

Existing Layout

D/No: CN-07-1229619

Date: 22/08/21

Drawn by: Steve Williams  
e.mail: steve.williams@leekes.co.uk  
mobile: 07999 538118

Scale: 1-100

Paper Size: A3

Doc Ref:  
Rev:



Registered Head Office  
Leekes Ltd  
Mwyndy Business Park  
Pontyclun  
Rhondda Cynon Taff  
CF72 8XU  
Tel: 0845 050 8240  
www.leekes.co.uk

Copyright Drawing **NOT** to be re-produced without written permission from: Leekes Ltd.  
Company Reg No: 563751

Copies to: Builders, Installers, Main File.  
NB: **DO NOT** Scale from drawings for setting out or manufacture.  
Any discrepancies to be notified as soon as possible.

12  
11  
10  
9  
8  
7  
6  
5  
4  
3  
2  
1

Scale Bar  
1:100  
(metres)

1 2 3 4 5 6 7 8 9 10 11