

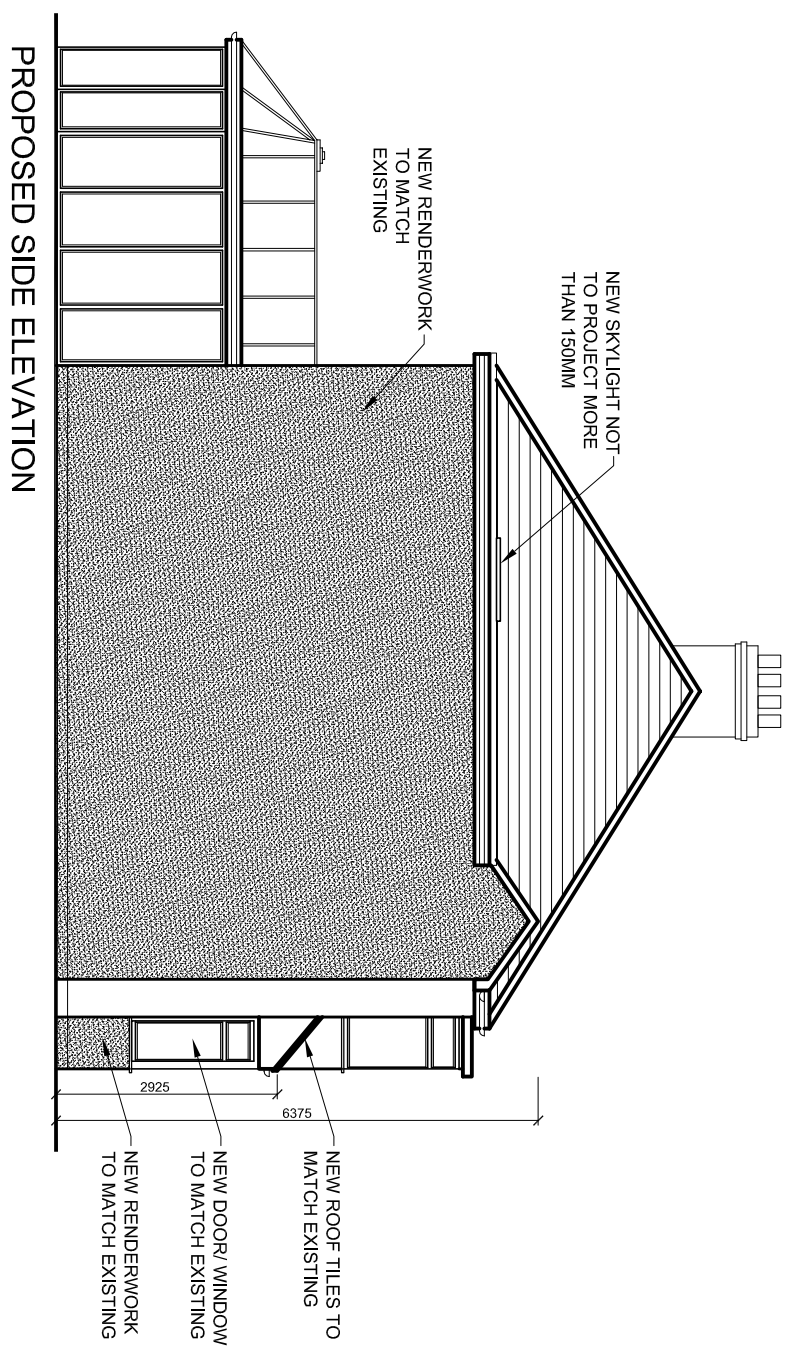
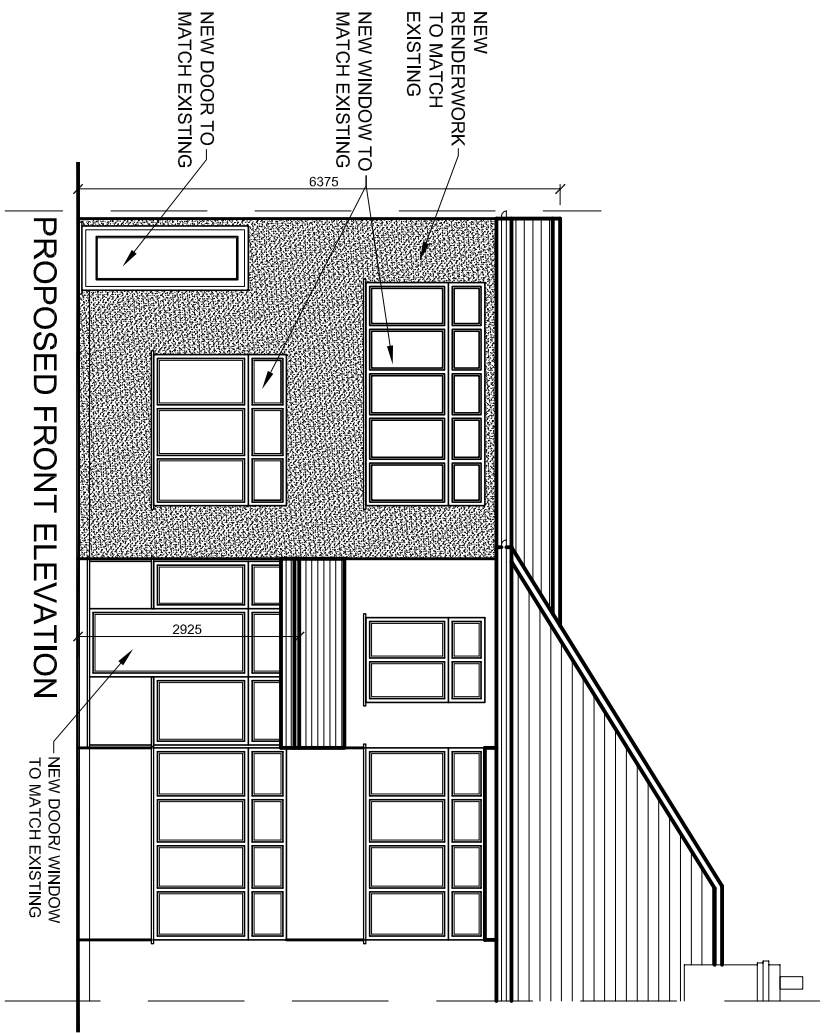
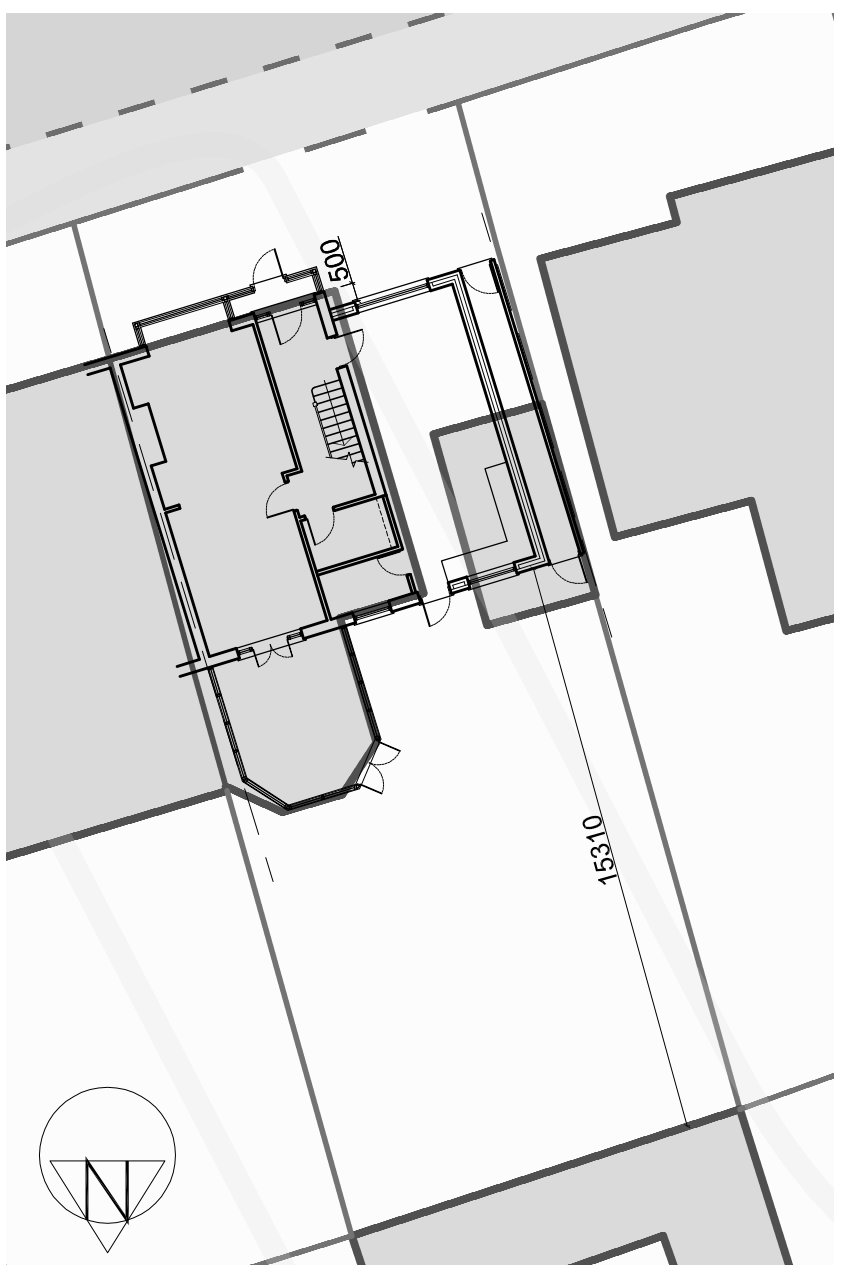


The Contractor is to check all dimensions on site and report any discrepancies to the Contract Administrator. This drawing is to be read in conjunction with all other standard documentation. Dimensions are not to be scaled from this drawing.

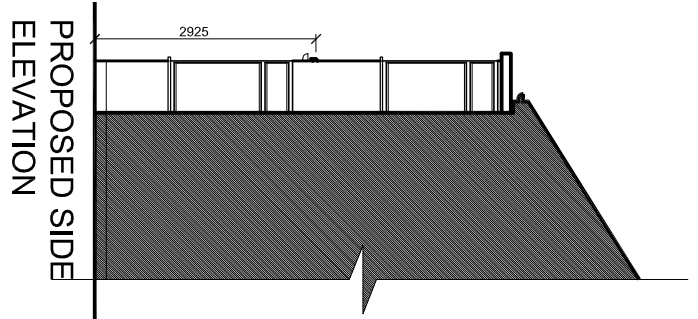

rev.	description	date	chkd.

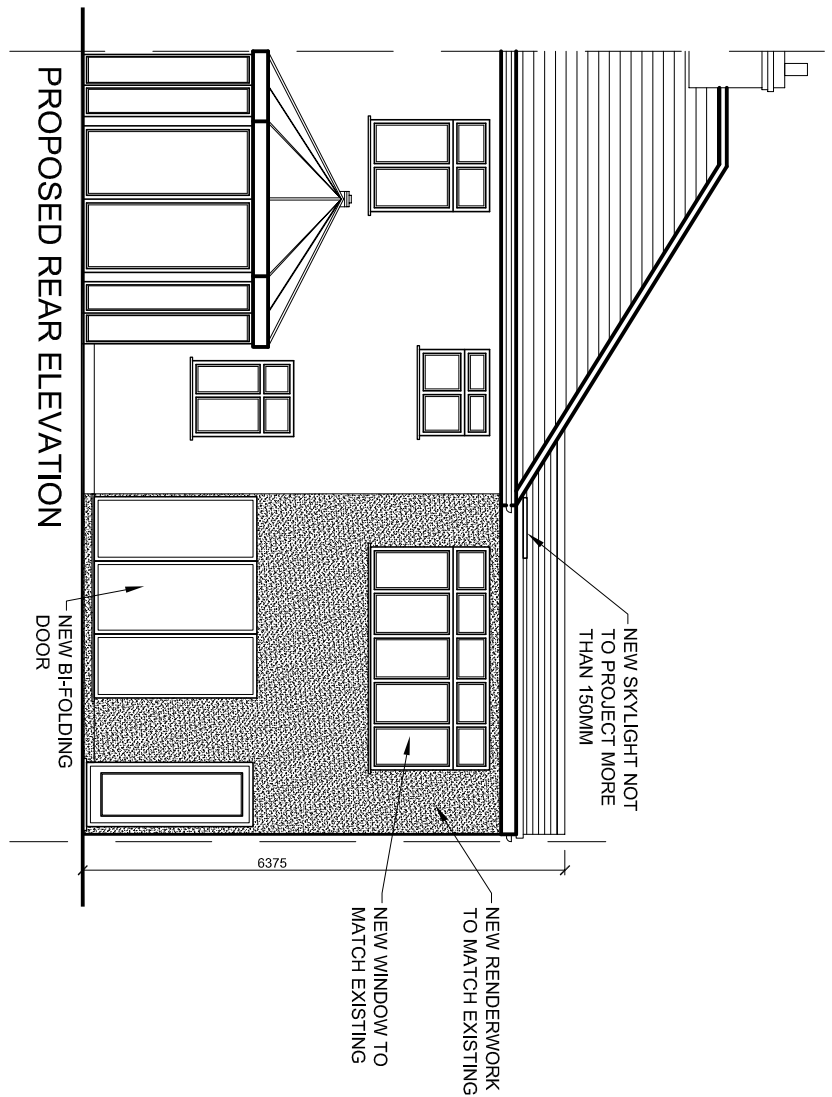

 10 Winborne Avenue
 Chislehurst BR7 6RQ
 020 3004 9238
 07931 931 035
 s.nagpal@dapconsultants.co.uk
 www.dapconsultants.co.uk

project : 7 Roseacre Road
 Welling, DA16 2AD

drawing title :
Proposed Elevations and Block Plan

drawn: SN	chkd: SS	date: 29.07.21
-----------	----------	----------------

status: **Planning**

proj no: 1741	drg no: 03	rev no: A
---------------	------------	-----------