




NOTES

Finishes
 Roof
 Warehouse
 Standing seam roof.
 Roof and fascia colour; Albatross 18B17

Wall Cladding
 Type A - MR600 Microrib composite wall cladding system by Kingspan Ltd.
 Type B - KS1000RW composite wall cladding system by Kingspan Ltd.
 Cladding colour; Albatross 18B17

Escape Stairs
 Escape stairs as existing with facing brickwork side walls:
 Baggeridge Blue Engineer class B to BS 921.
 Bond: stretcher, Mortar: flush,

Loading Bays
 New Loading Bay with Hydraulic leveller, Door and curtains all to match existing

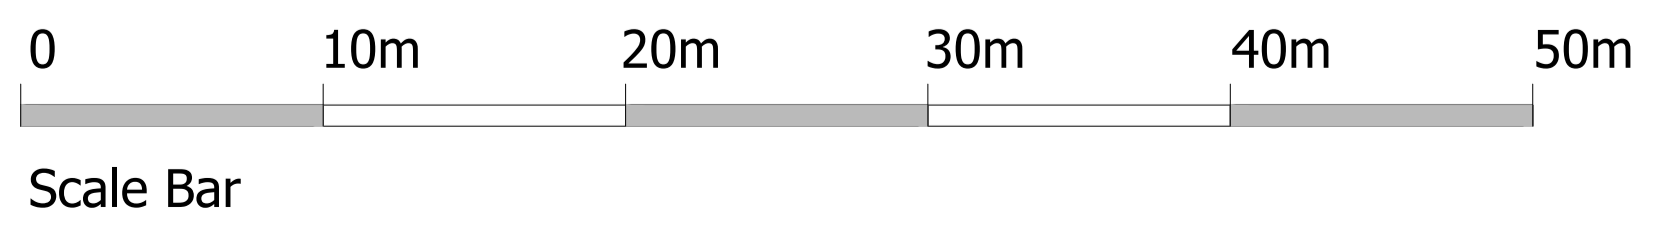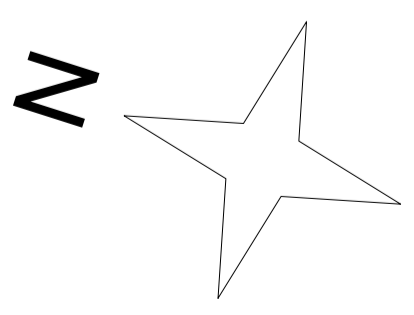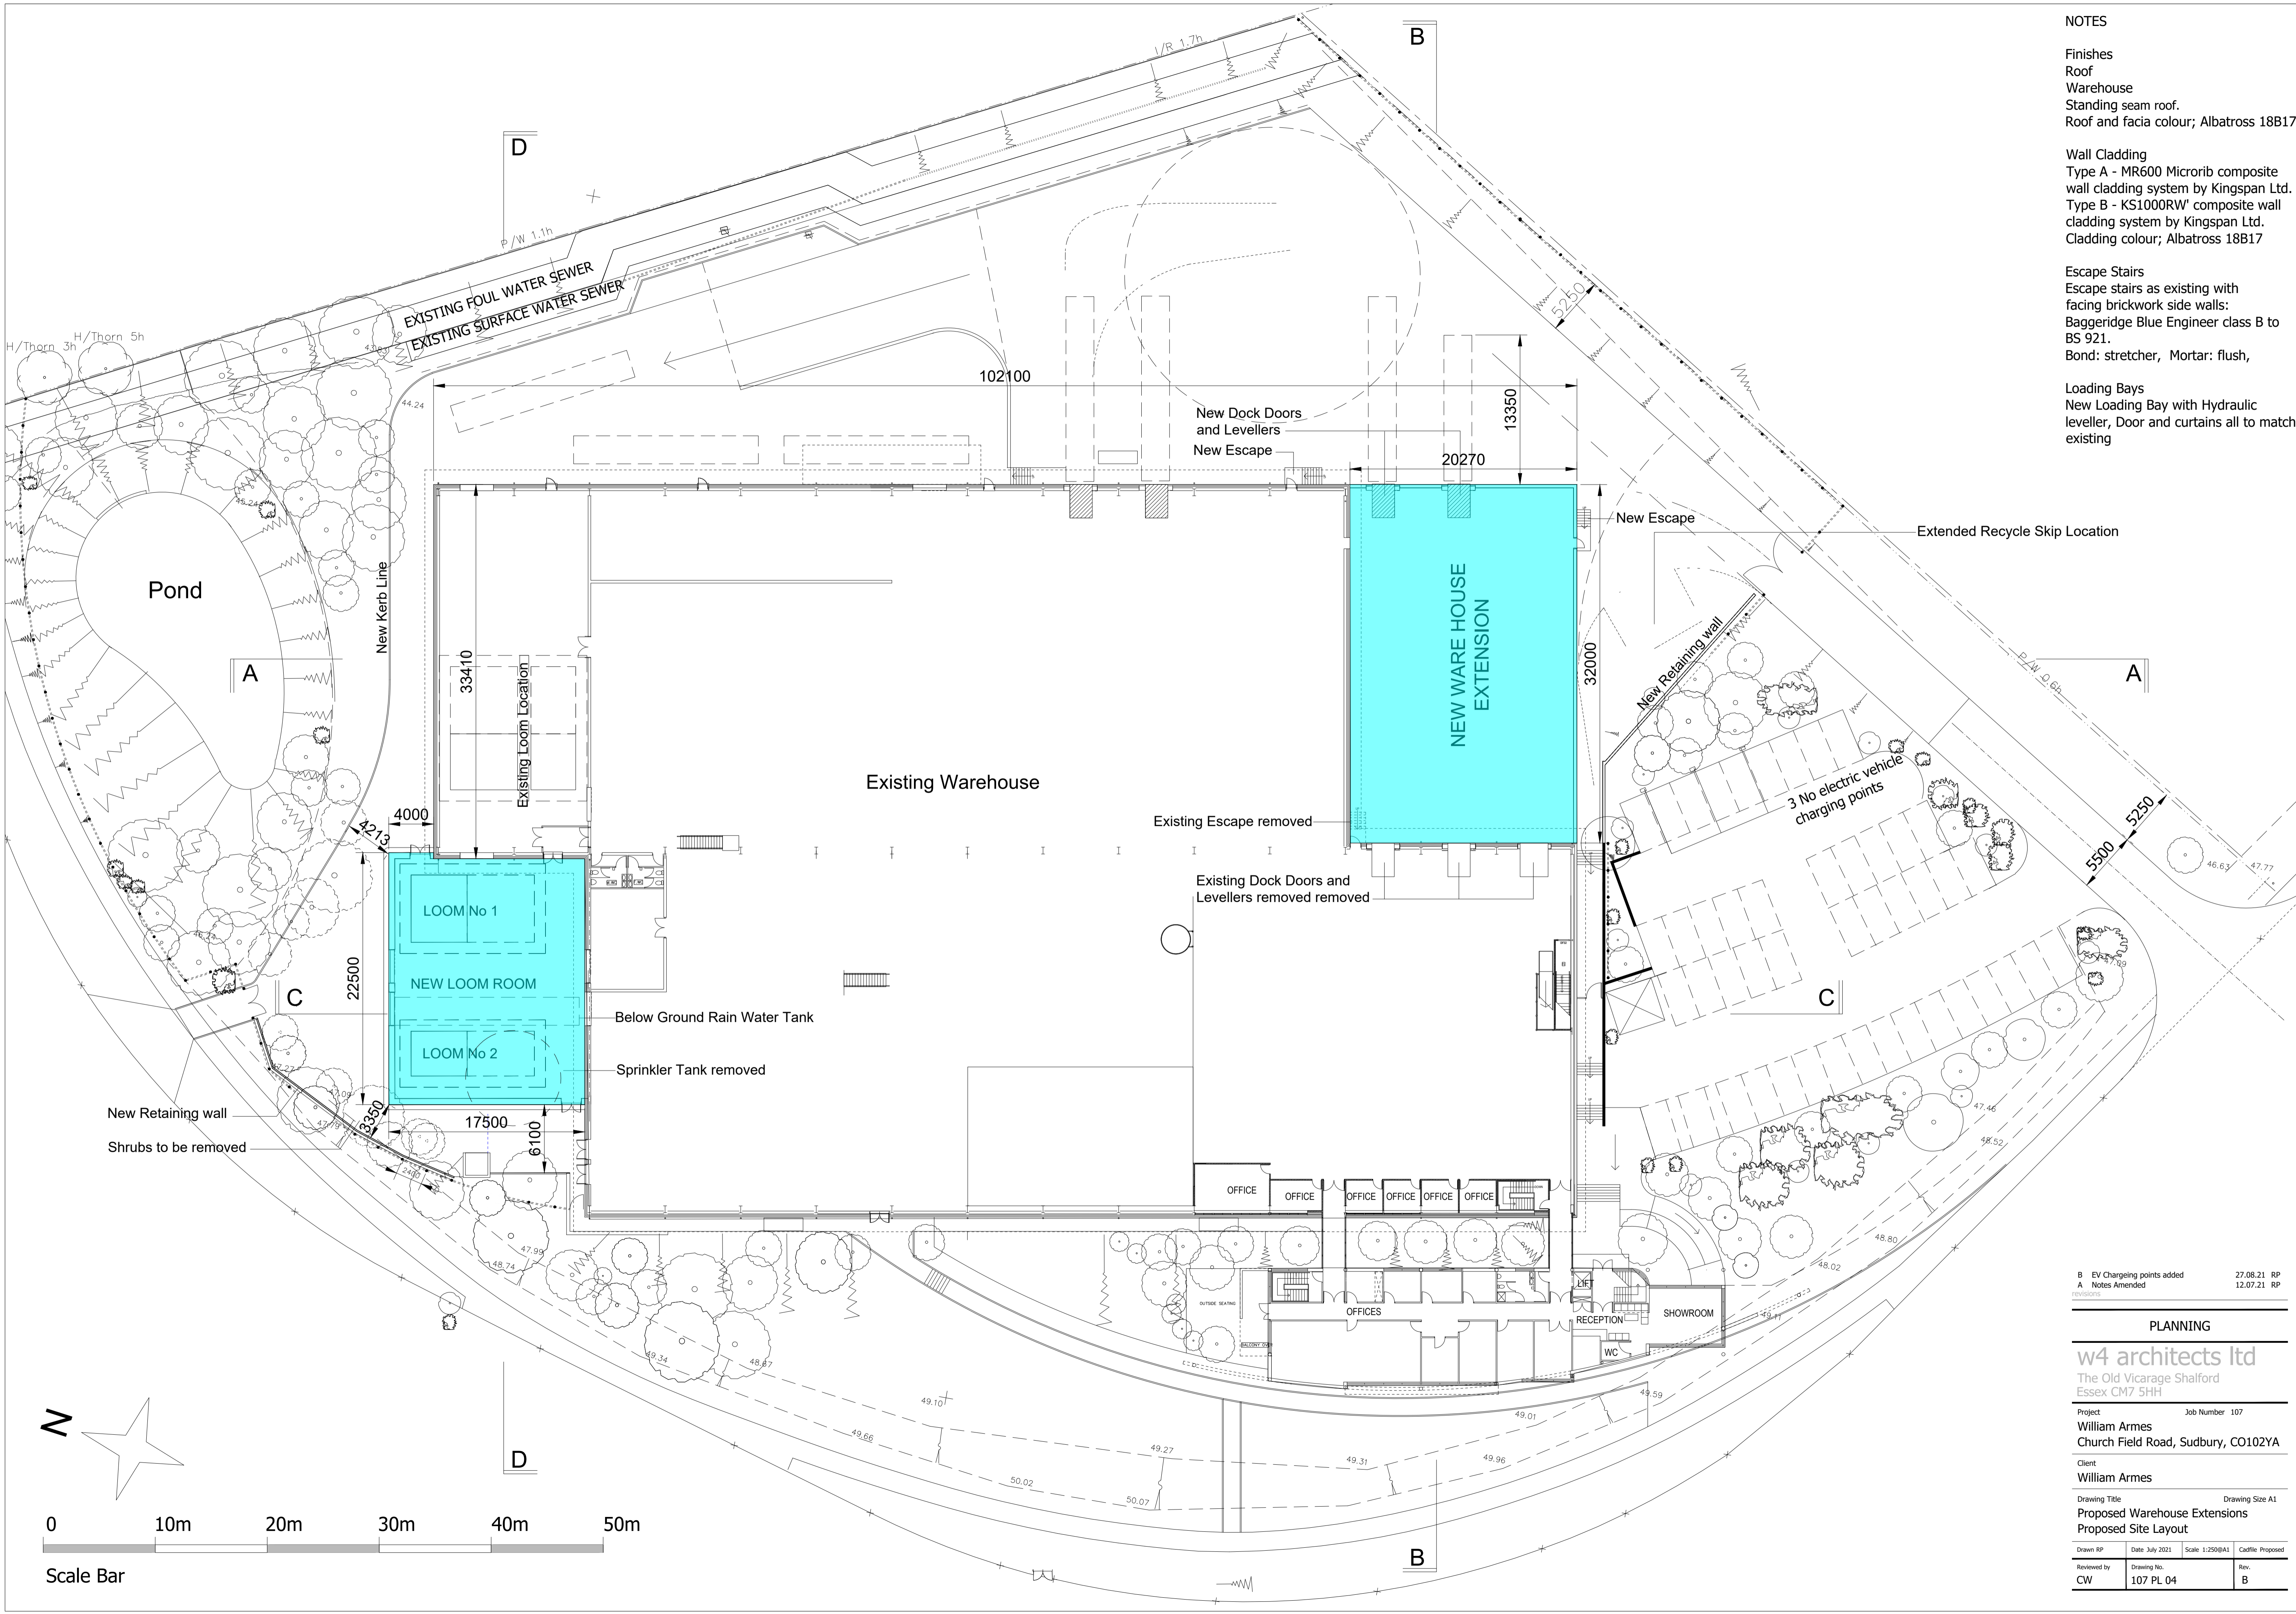

| | | | |
|-------------------------------------------------------|--------------------------|----------------|------------------|
| B EV Charging points added | | 27.08.21 | RP |
| A Notes Amended | | 12.07.21 | RP |
| REVISIONS | | | |
| PLANNING | | | |
| w4 architects ltd | | | |
| The Old Vicarage Shalford Essex CM7 5HH | | | |
| Project | Job Number 107 | | |
| William Armes Church Field Road, Sudbury, CO102YA | | | |
| Client | William Armes | | |
| Drawing Title | Drawing Size A1 | | |
| Proposed Warehouse Extensions Proposed Site Layout | | | |
| Drawn RP | Date July 2021 | Scale 1:250@A1 | Cadfile Proposed |
| Reviewed by CW | Drawing No. 107 PL 04 | Rev. B | |