


SIDE ELEVATION


FRONT ELEVATION

SIDE ELEVATION

REAR ELEVATION

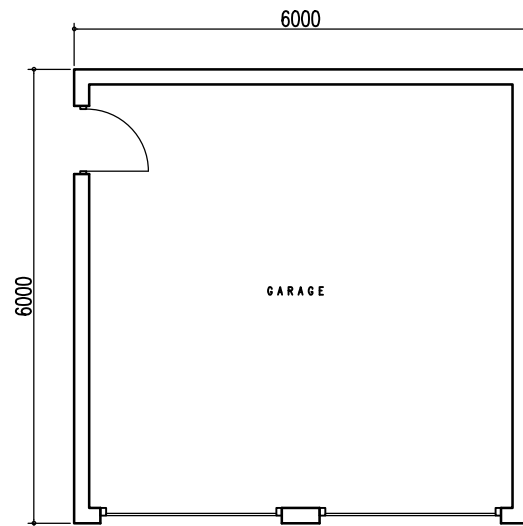

FLOOR PLAN

 

ROOF PLAN

PROPOSED MATERIALS:

WALLS: TIMBER FEATHER EDGE CLADDING
 ROOF: 3 PLY ROOFING FELT
 DOORS: TIMBER

REVISION			
CLIENT	MR C MILLARD		
PROJECT	GARAGE AT LAND OFF WINSLOW ROAD GRANBOROUGH, BUCKINGHAMSHIRE		
TITLE	FLOOR PLAN AND ELEVATIONS AS PROPOSED		
DRWG NO.	MIL	426	PA 610
1:100			
DATE	08/21	SCALE	1:100
<p> t : 0772 400 8705 e : russell@rparchitect.co.uk www.rparchitect.co.uk 31 irons road, harlestone, northampton, nn5 6wl </p>			