


ELEVATION PLAN EXISTING (PRE PROPOSED FENCE) ADENFIELD FENWICK

PLANNING REF: 21/04172/FUL SCALE 1:100

GARAGE WALL  
18 THE VILLAGGE

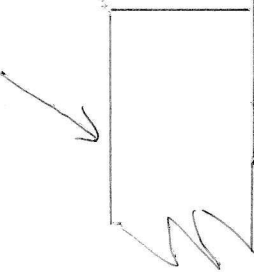

EXISTING BOUNDARY WALL @ 1.2MHS

