


Proposed first floor plan

Area 84.0m²

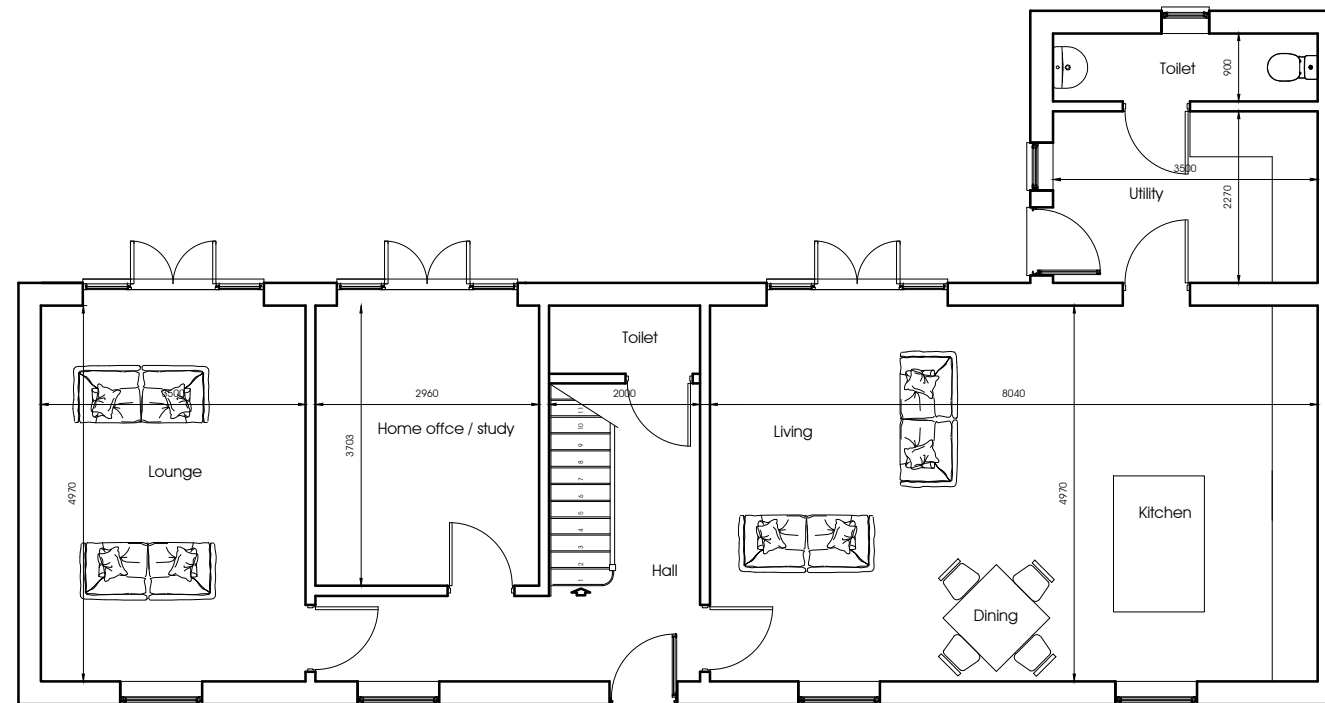

Proposed ground floor plan

Area 95.55m²

Total area 179.55m²
 Total area 1930.0 #2

REVISION

PROJECT TITLE

PROPOSED RESIDENTIAL DEVELOPMENT AT
 MANOR FARM
 HIGH STREET
 BARMBY ON THE MARSH
 DN14 7HU

CLIENT

MR. J. & MR. N. MALONE

DRAWING TITLE

MANOR FARM HOUSE
 PROPOSED FLOOR PLANS

DATE 18 AUGUST 2021

SCALE 1 to 50 @ A1

1 to 100 @ A3

DRAWING No 3572/10

DRAWING STATUS



TITHE FARM . NORTH DALTON

DRIFFIELD. YO25 9UX

TELEPHONE: 01377 217009

e-mail - mike@mj-design.co.uk

www.mj-design.co.uk

Scale Bar 1:100 in A3 sheet

