
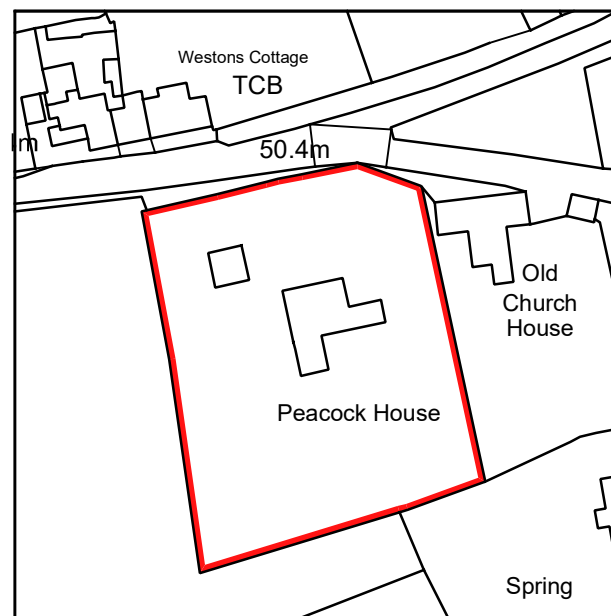


EXISTING SITE PLAN - 1:250


PROPOSED SITE PLAN - 1:250

Surface water drainage to discharge into new soakaway.
 There are no additional foul water drainage connections required.
 The proposal provides 1no additional car parking space.
 The proposal does not create, alter or extinguish a public highway or public footpath.

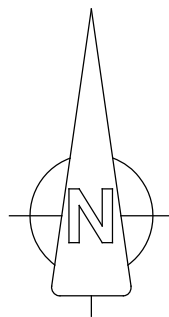

OS LOCATION PLAN - 1:1250

SCALE

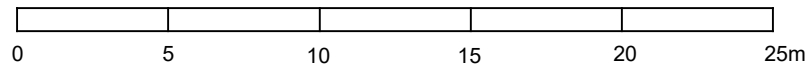

Chris Lilley Architectural Services chrislilley85@yahoo.co.uk Tel 07738 302711			
Project:	Detached Garage and Log Store	Date:	October 2021
Address:	Peacock House, Aunsby, Lincolnshire	Scale:	1:250 on A3 1:1250 on A3
Client:	Mr and Mrs Lovell	Job No:	21134
Drawing Title:	Existing/Proposed Site Plan and OS Location Plan	Dwg No:	01 E