





front

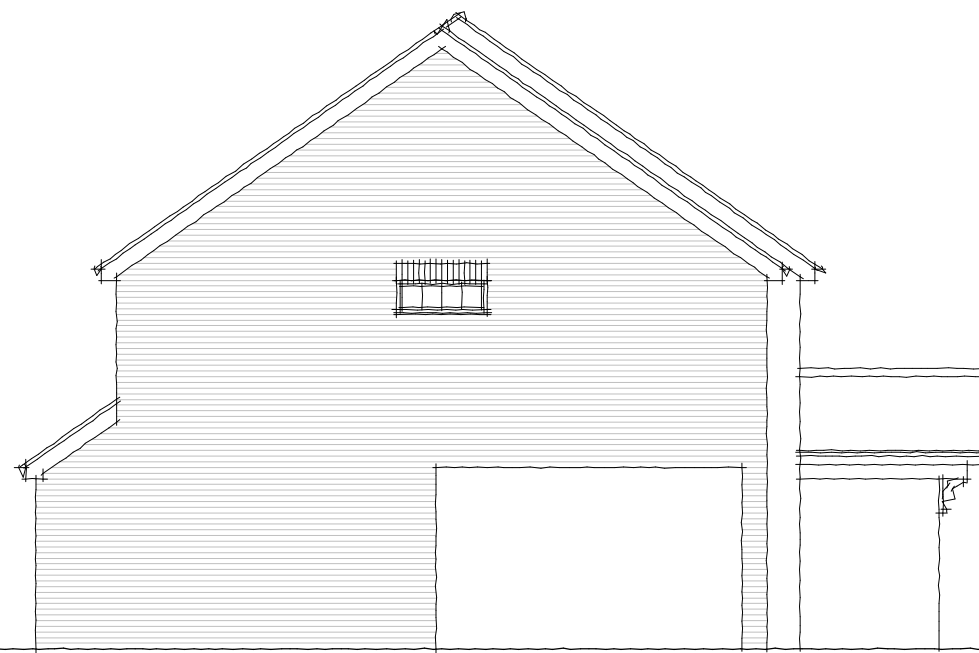


side



rear

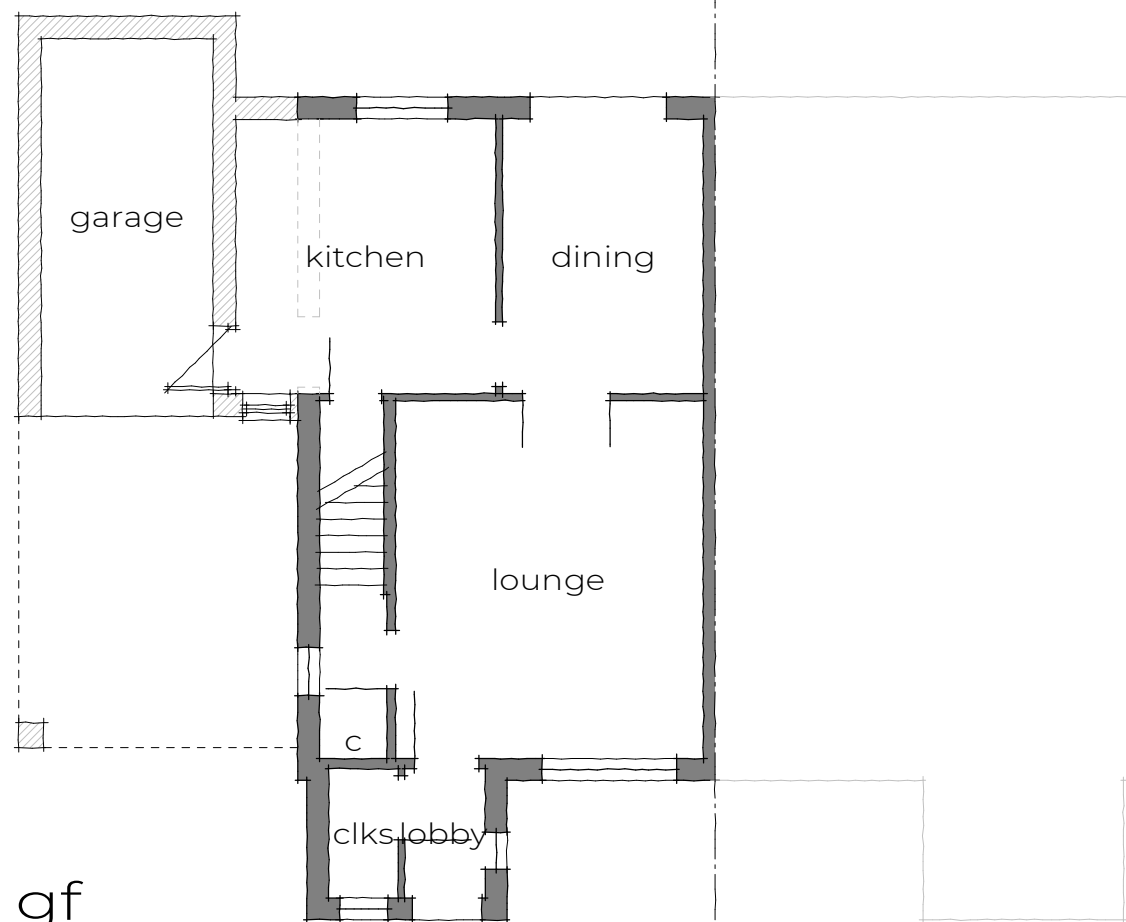

gf

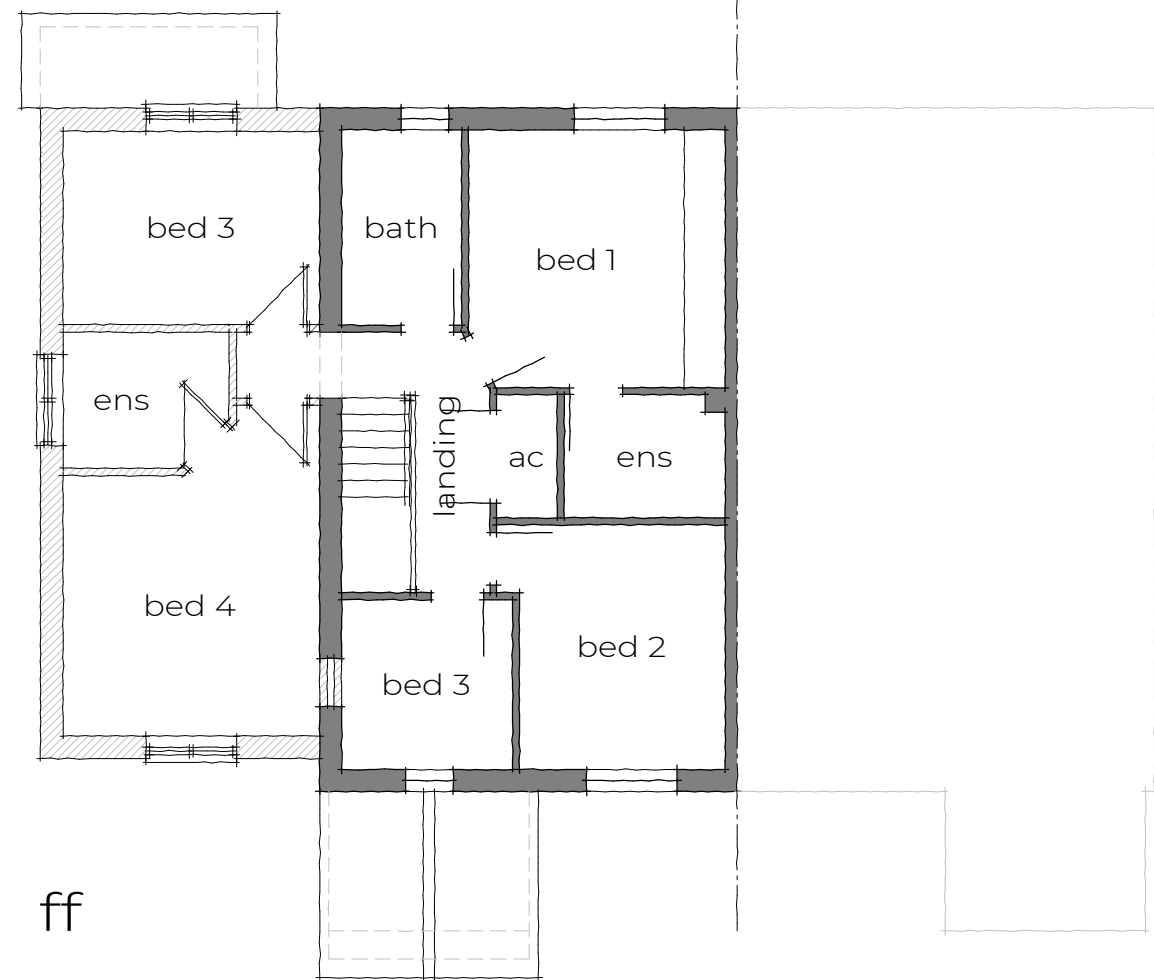

ff

ELY DESIGN GROUP

Architecture by Professionals

3 SHORT ROAD, STRETHAM
ELY, CAMBS, CB6 3LS
T: 01353 649649

WWW.ELYDESIGNGROUP.CO.UK

CLIENT
MRT FREAR & MISS M GILLETT

PROJECT
PROPOSED EXTENSION
28 MEADOW WAY
MEPAL

DRAWING TITLE
SKETCH PLANS


DRAWING NO.
EDG/21/123/3

REVISIONS
A

SCALES:
1:100

SHEET SIZE
A3

DATE
SEPT. '21

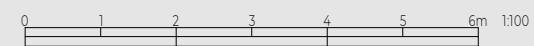

THE GENERAL CONTRACTOR IS TO CHECK ALL DIMENSIONS PRIOR TO COMMENCEMENT ON SITE AND TO IMMEDIATELY REPORT ANY DISCREPANCIES TO ELY DESIGN GROUP. SIMILARLY REPORT ANY UNEXPLAINED SITE FEATURES NOT SHOWN ON THE DRAWING.

THE COPYRIGHT OF THIS DRAWING IS RETAINED BY ELY DESIGN GROUP
THIS DRAWING MUST BE READ IN CONJUNCTION WITH THE CONSTRUCTION NOTES AND ENGINEER'S DESIGN AND DRAWINGS IF APPLICABLE

DO NOT SCALE FROM THIS DRAWING