


DRAWING NOTES

EXISTING BASE INFORMATION: INITIAL AERIAL & PLAN DOCUMENTS TO DEVELOP FIRST STAGE CONCEPTUAL LAYOUT...

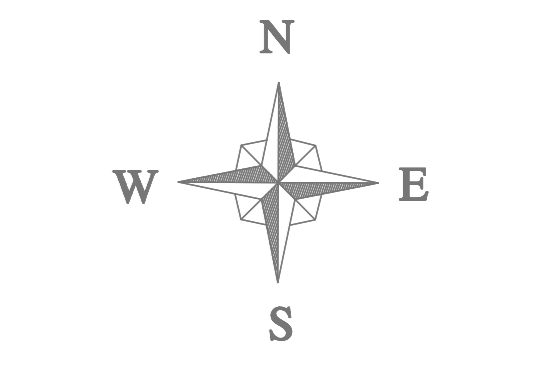

ALL INFORMATION SHOWN SHOULD BE CROSS REFERENCED ON SITE FOR ACCURACY.

DRAWING DETAILS



Table with 2 columns: Drawing Name, Stage, Date, Scale, Rev, Drawn by, and Revision. Includes details like 'PROPOSED PLAN', 'PLANNING', '02/20/21', '1:500 (A3)', 'MJD/PA', 'EJC/JP', and 'A', 'B', 'C'.

DRAWING KEY

Table with 2 columns: Line Style/Color and Description. Includes '71,600 m2 SITE OWNERSHIP BOUNDARY TOTAL INCLUDING THE SITE BOUNDARY', '52,100 m2 PROPOSED SITE BOUNDARY TAKING IN OPEN AREAS AVAILABLE', '0.5m PROPOSED CONTOURS', '1m PROPOSED CONTOURS', '0.5/1m EXISTING CONTOURS', and 'STRUCTURE TO BE REMOVED'.

CLIENT DETAILS

Table with 2 columns: Client Name, Project Address, Owners, Project Title, Project Start, Planning Consultant, and Planning References. Includes 'SITTINGBOURNE GOLF CENTRE', 'CHURCH ROAD SITTINGBOURNE KENT', 'MR & MRS RACHEL APPEYARD', 'FACILITY REDEVELOPMENT', '15.7.16', 'MR IAN BARLEY, KALEX LTD.', and '1', '2'.

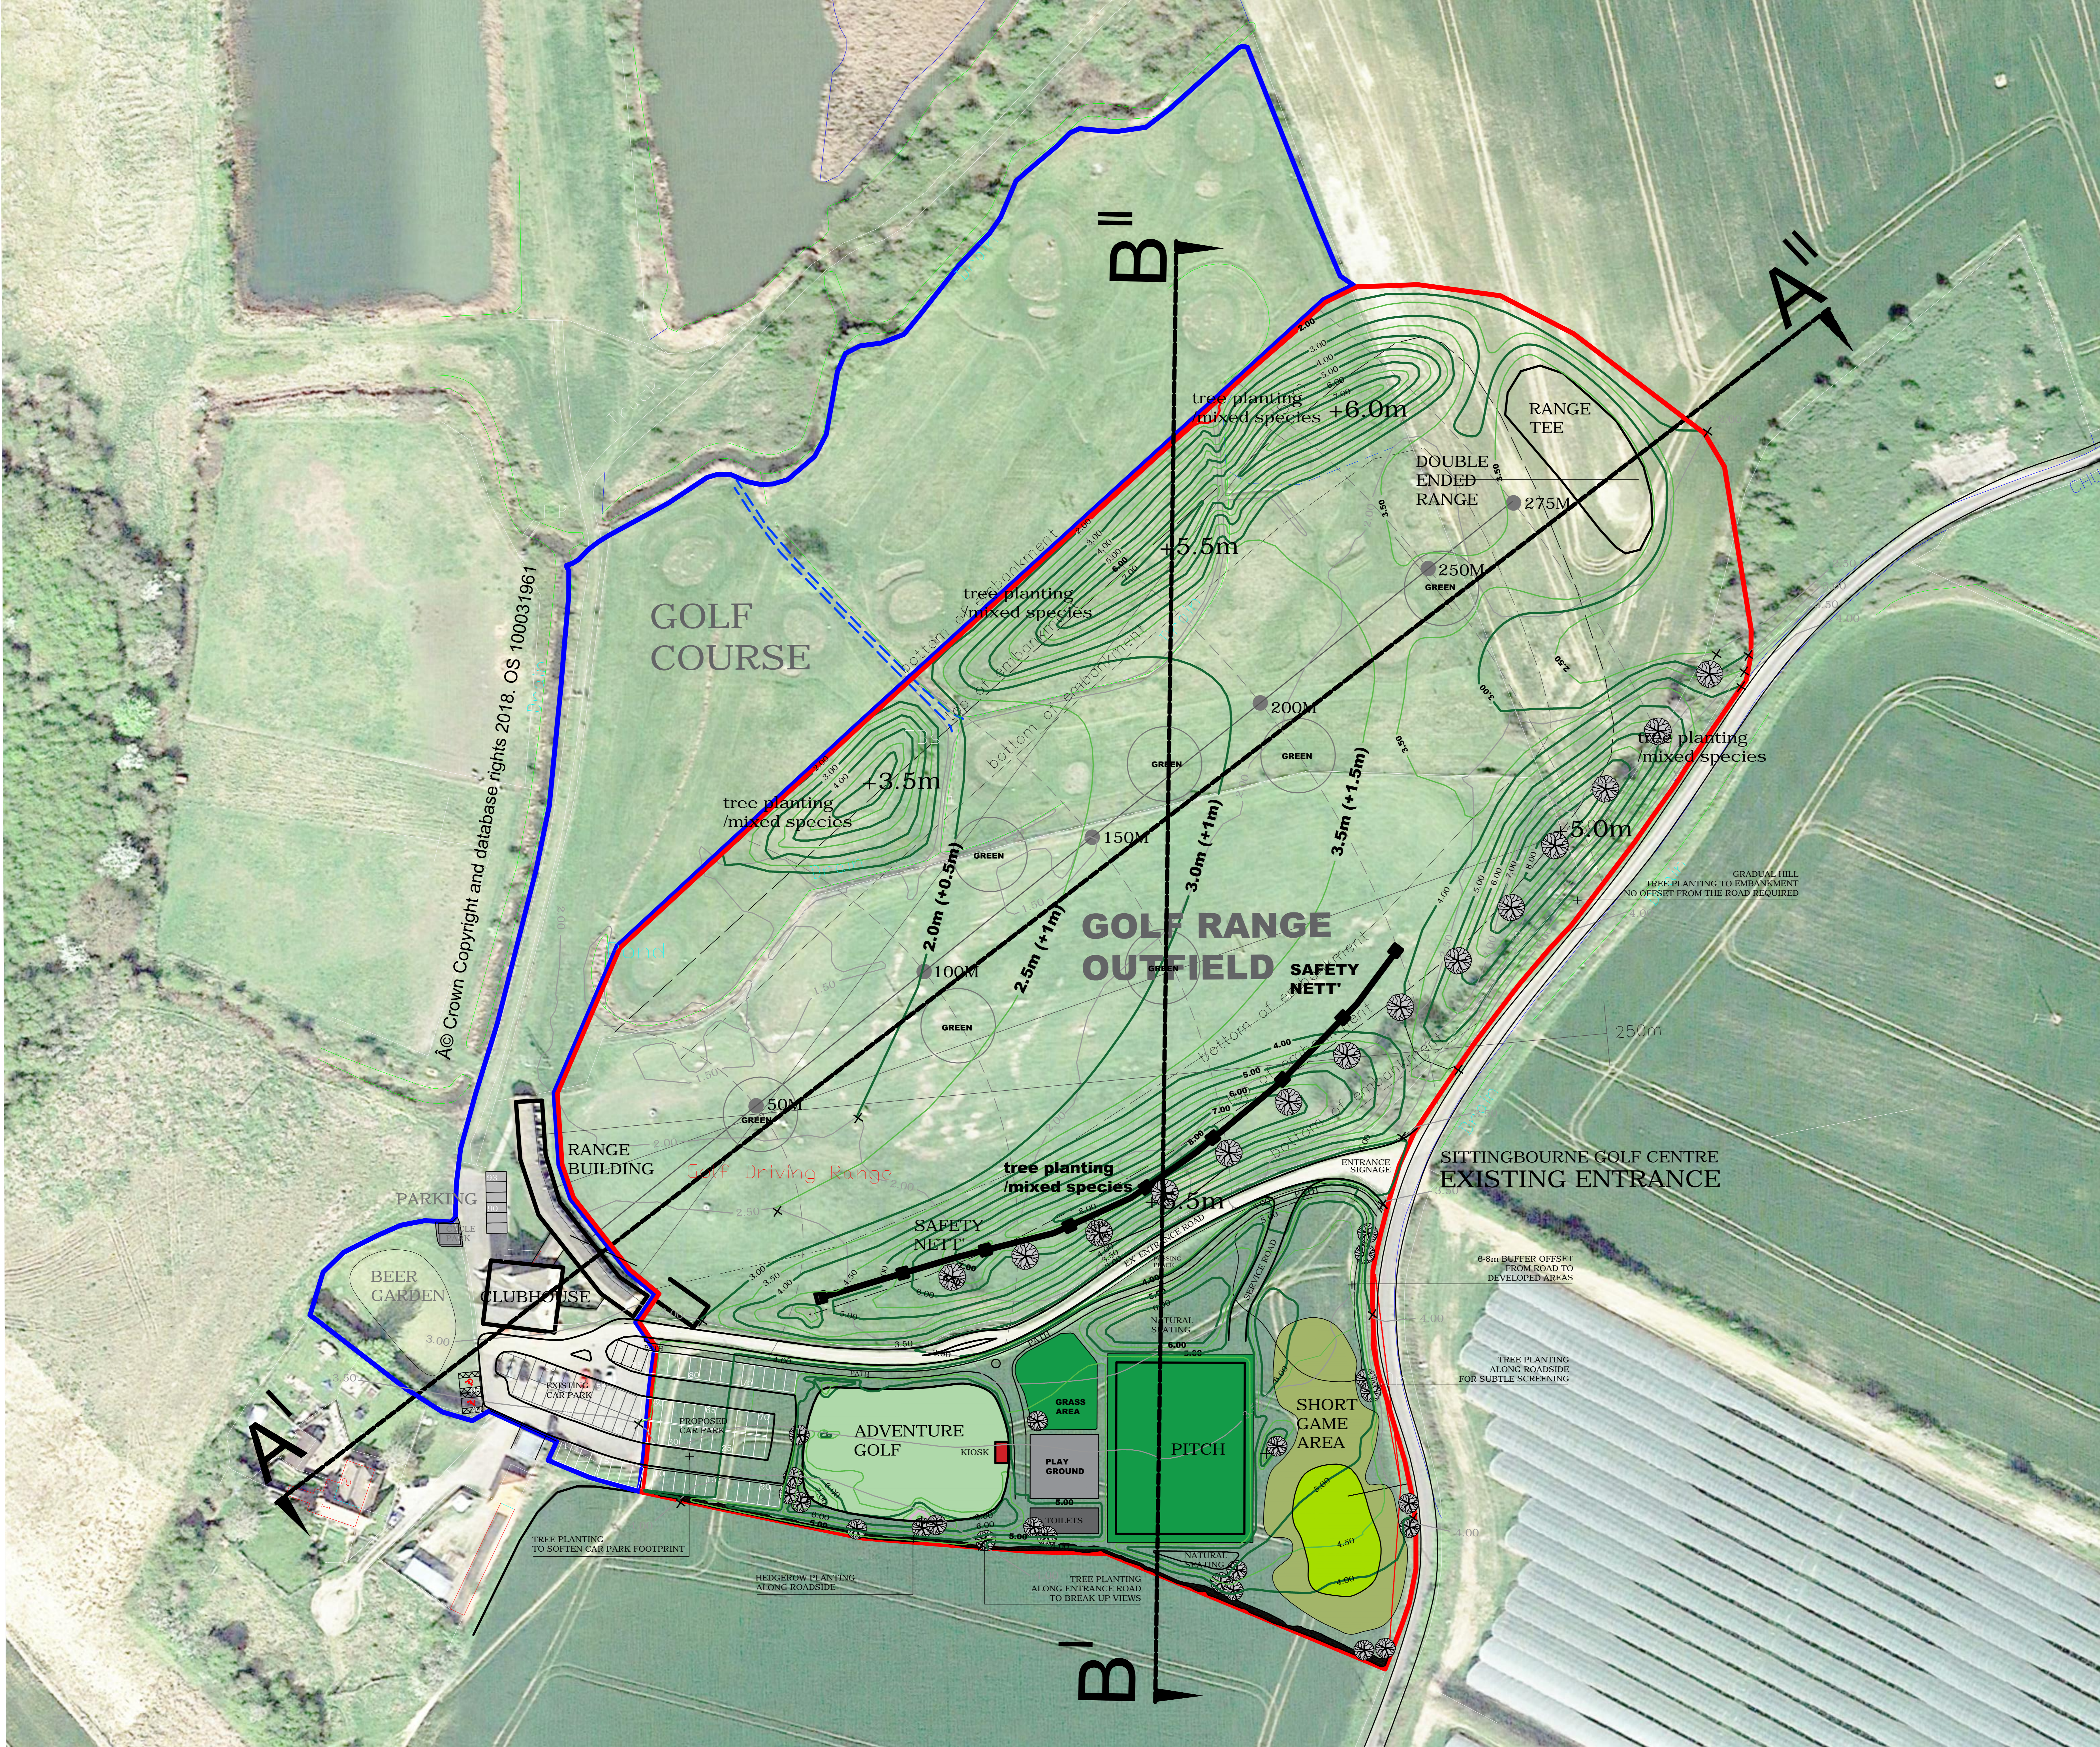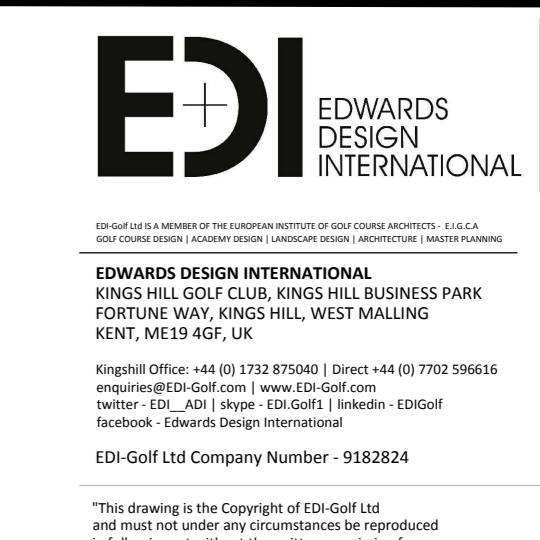

© Crown Copyright and database rights 2018. OS 100031961