
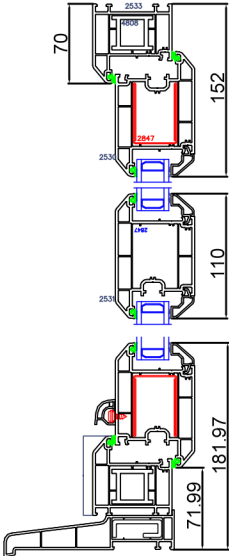


OC Chamfered Single Door

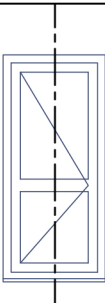

Single door, Open In
standard upvc threshold
cill