


01 Typical House - Section AA
1:100 / A3

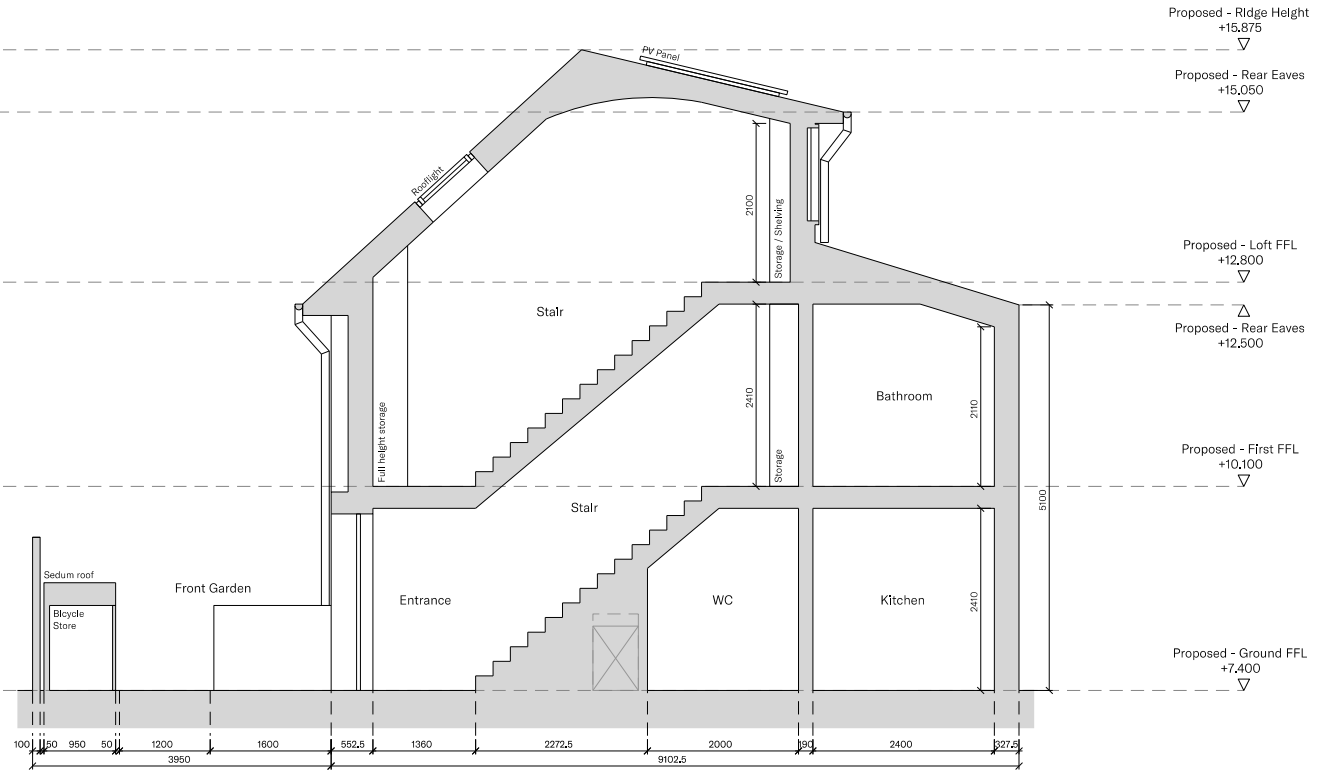

02 Typical House - Section BB
1:100 / A3

Revisions

Rev.	Description	Drawn	Date
P1	Planning	MD	10.09.21

Notes

© Thomas-McBrien

The drawings are for information purposes only. Do not scale from drawings. All dimensions to be checked onsite - errors to be reported immediately to the Architect. To be read in conjunction with all relevant Architects', Structural & Services Engineers' drawings and specifications. Copyright of Thomas-McBrien Ltd. All rights reserved. No implied license exists. The drawings may not be reproduced, edited or copied without written consent Thomas-McBrien Limited.

Scale Bar

0 5m

Key

Thomas-McBrien
Architects

RFSK
2 Butcher Row
London E14 8DS
020 3633 5035
mail@thomas-mcbrien.com
thomas-mcbrien.com

Project	Best Court, 119 East Road, London, E15 3QS	Project No.
Client	Tulip Properties & Real Estate Ltd	2002
Date	August 2021	Drawing No.
Scale	1:100 / A3	P-401
Drawing Title	Typical House - Sections	
Drawn	MD	Rev No.
Checked	BMB	P1