




1 91-93 Union Street - Green Level
1 : 200

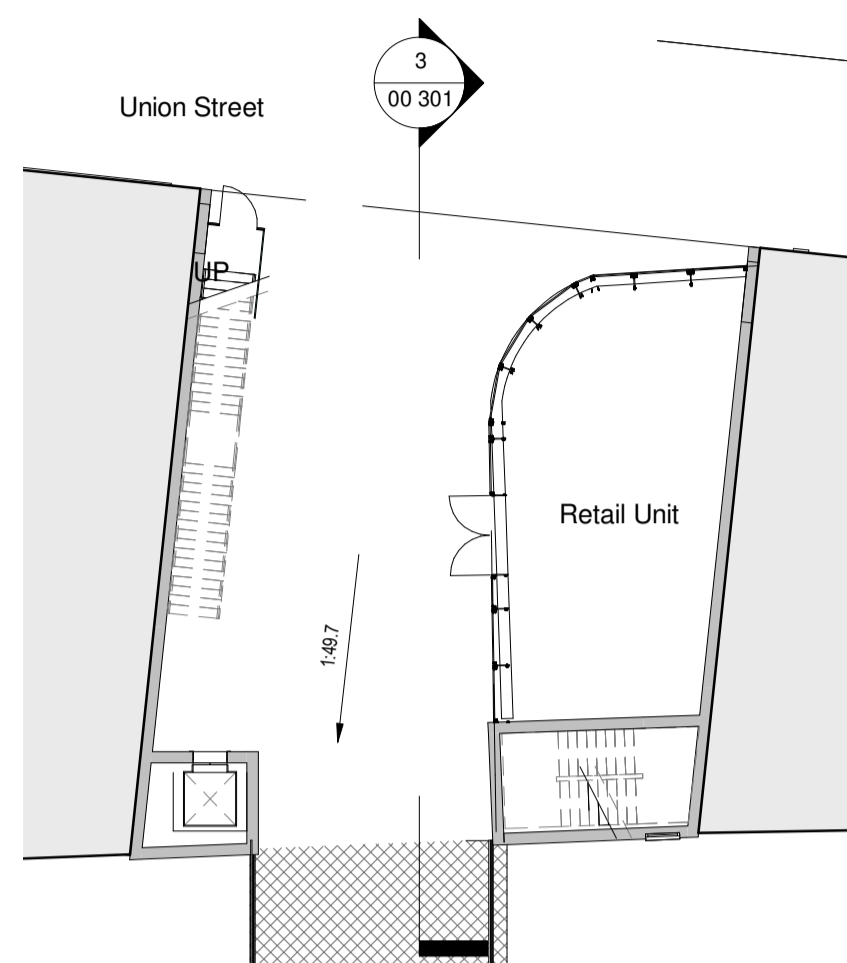


2 91-93 Union Street - Union Street Level
1 : 200

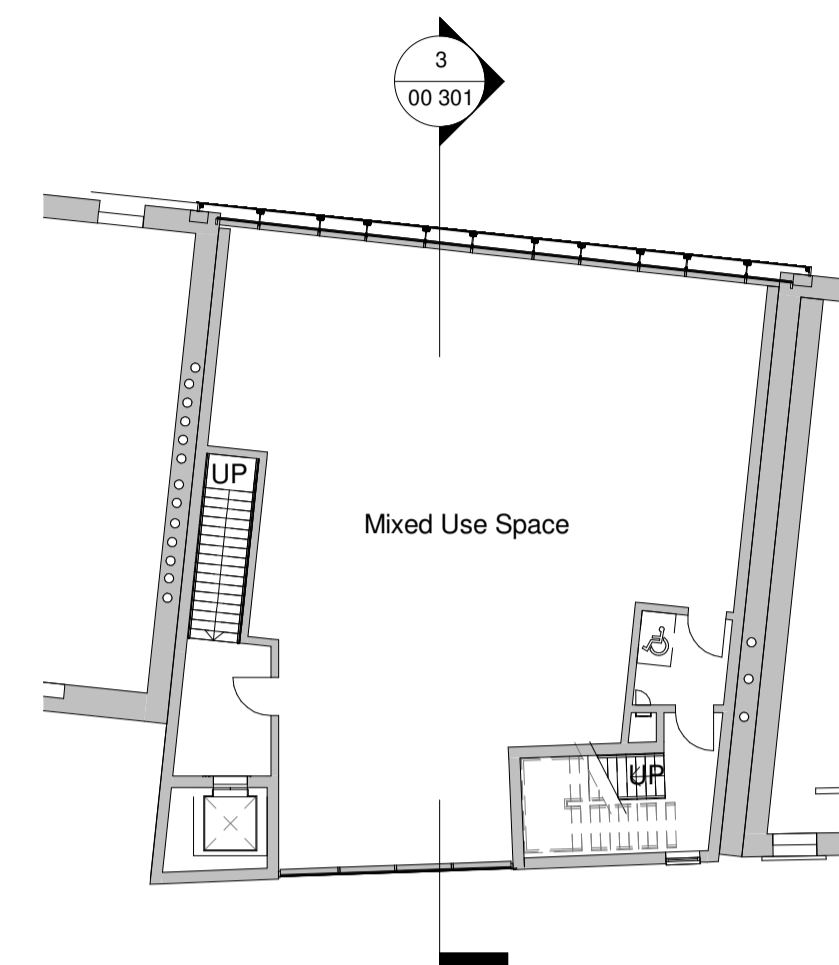


3 91-93 Union Street - Level 01
1 : 200

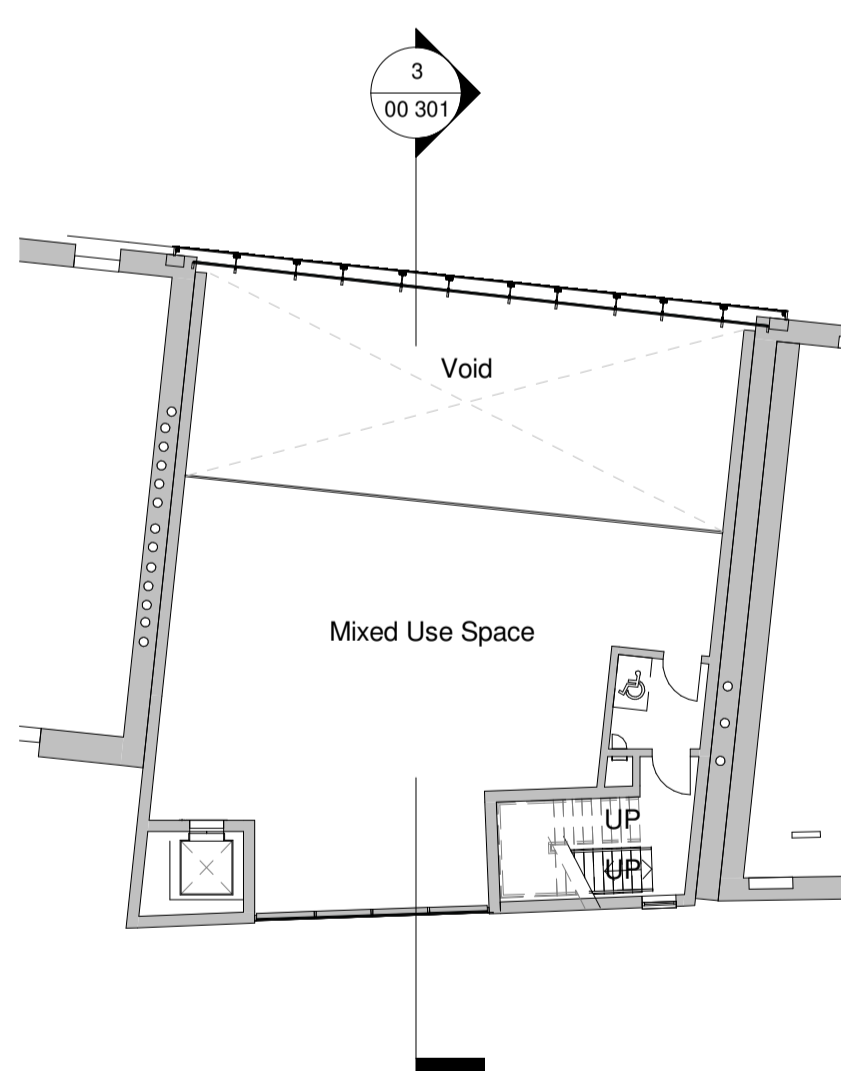

4 91-93 Union Street - Level 02
1 : 200

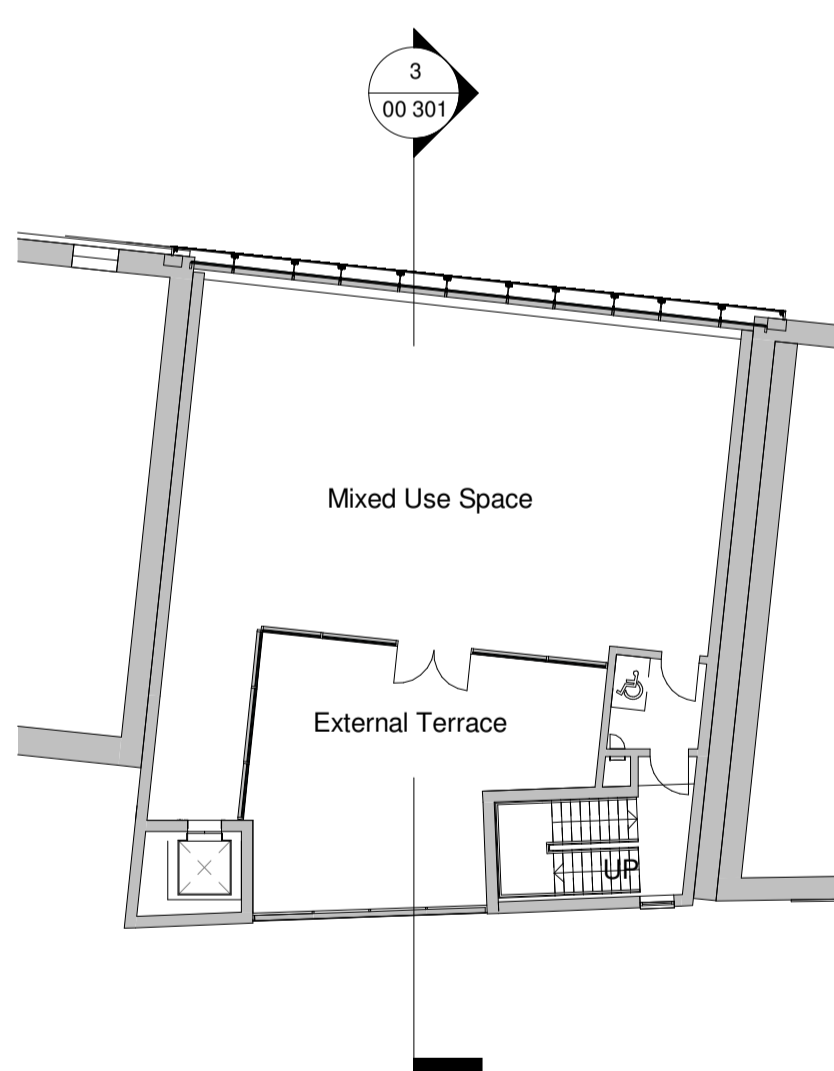

5 91-93 Union Street - Level 03
1 : 200

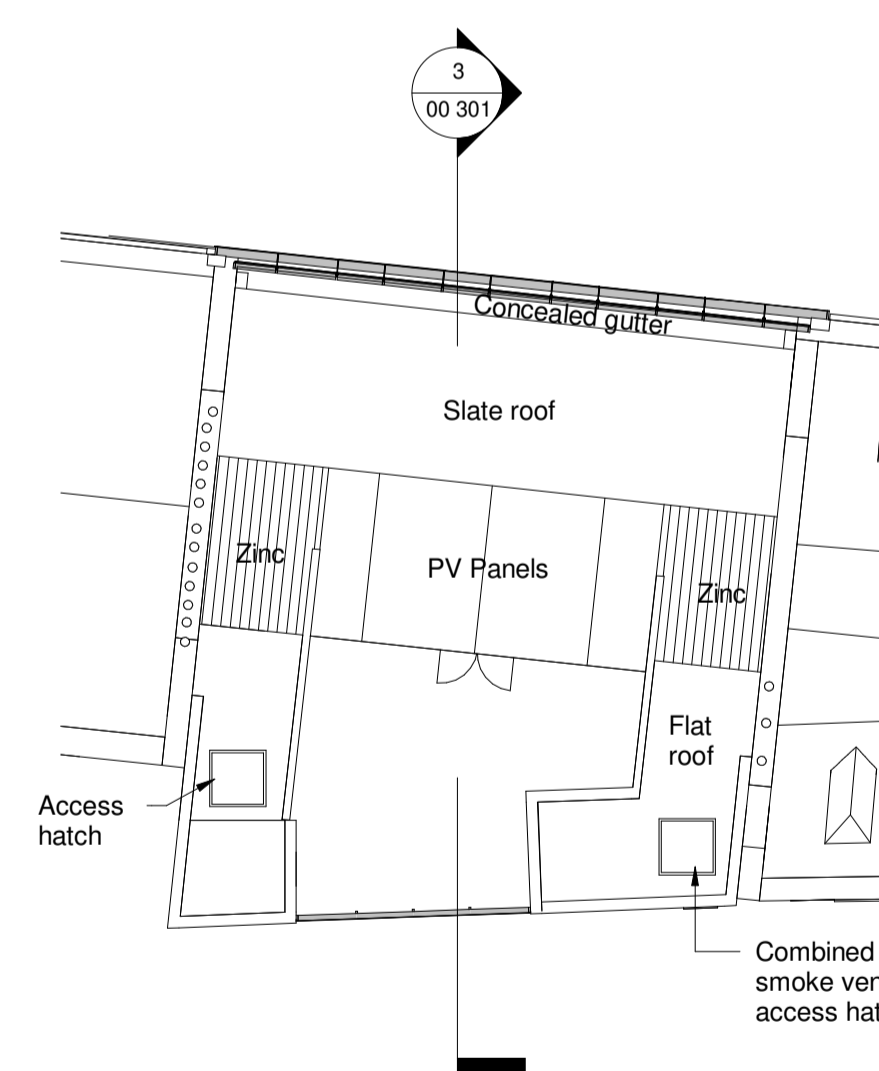

6 91-93 Union Street - Roof Level
1 : 200

A Stage 3 Issue. 15.10.21

HALLIDAY FRASER MUNRO
CHARTERED ARCHITECTS & PLANNING CONSULTANTS

Project:
Aberdeen Market

Client:
Aberdeen City Council

Title:
GENERAL ARRANGEMENT PLANS - 91-93
UNION STREET

Document Reference
AMKT - HFM - ZZ - ZZ - DR - A - 00 103

Drawing Status: PRELIMINARY
Scale: 1 : 200
Revision: A
Date: 10/14/21

Do not scale this drawing.
Ordnance Survey material is reproduced with the permission of the controller of her Majesty's Stationery Office Crown Copyright reserved.

The copyright of this drawing subsists in Halliday Fraser Munro Ltd.

Registered Office:
8 Victoria Street,
Aberdeen, AB10 1XB
T: 01224 388 700
E: info@hfm.co.uk
W: hfm.co.uk