



Ground Floor Plan 1:100

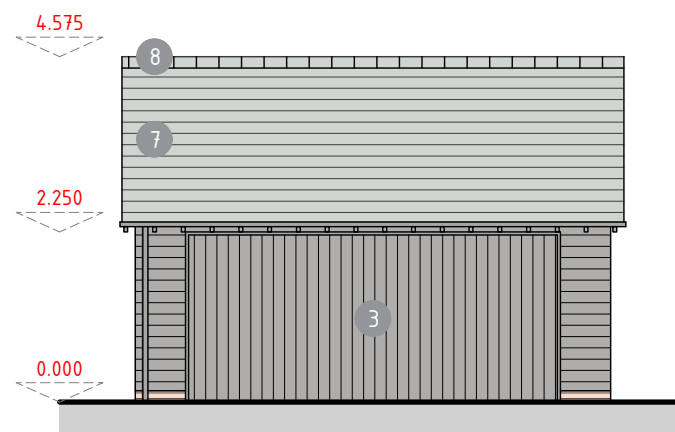


Front SE Elevation 1:100

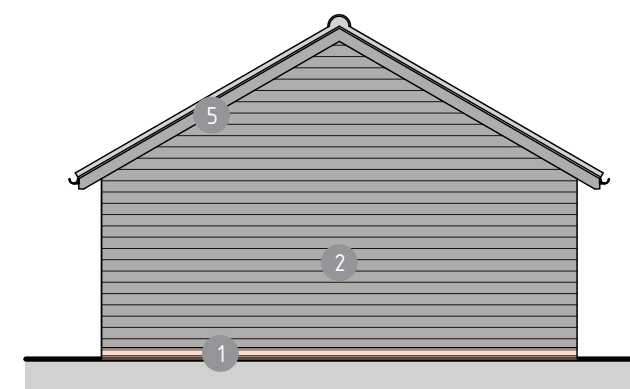


Side NE Elevation 1:100

ELEVATION REFERENCES


1. Red FL Quality Brickwork below DPC in Stretcher Bond with Flush White Mortar Joints
2. Horizontal Timber Weatherboarding, Painted Black
3. Vertically Boarded Double Garage Door, Painted Black
4. Vertically Boarded Entrance Door, Painted Black
5. Exposed Rafter Feet and Bargeboards Painted Black
6. Black Cast Iron Look-A-Like rainwater Goods
7. Roof Finished in Natural Slates
8. Concrete Angled Ridge Tiles

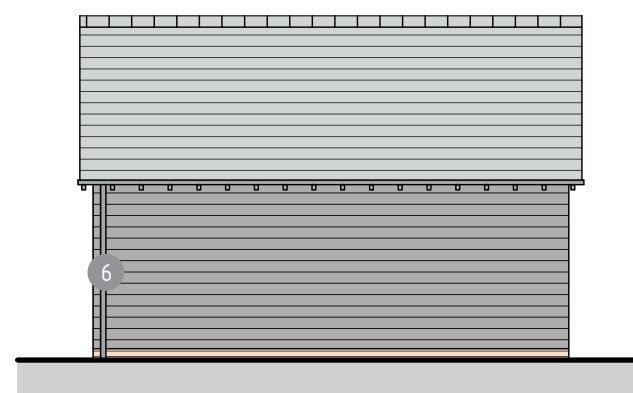

Rear NW Elevation 1:100

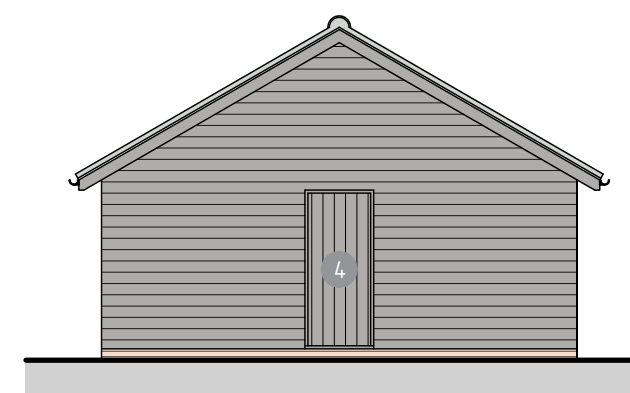


Side SW Elevation 1:100

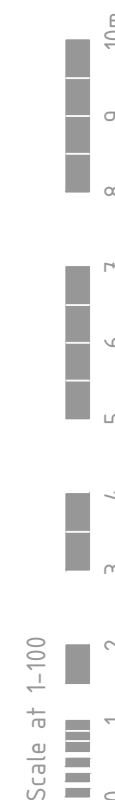

Little Catleys, Colne Engaine Road
White Colne, CO6 2QQ

Addition of Single Storey Garage to approved dwelling,
planning ref: 20/01880/FUL

Proposed Garage Floor Plans & Elevations

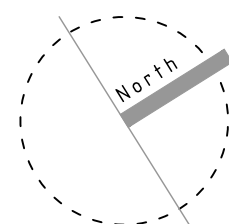

Revisions

EPA Architecture Structural Engineering	WEST END BARN, THE STREET, RAYNE, BRAINTREE, ESSEX, CM77 6RY 01376 349929 info@epadesign.co.uk www.epadesign.co.uk	Drawn	Drg 13331 G-03
		CD	
		Date	
		Sept 2021	
Scale - Paper	1:100	Revision	-