


Proposed First Floor Plan

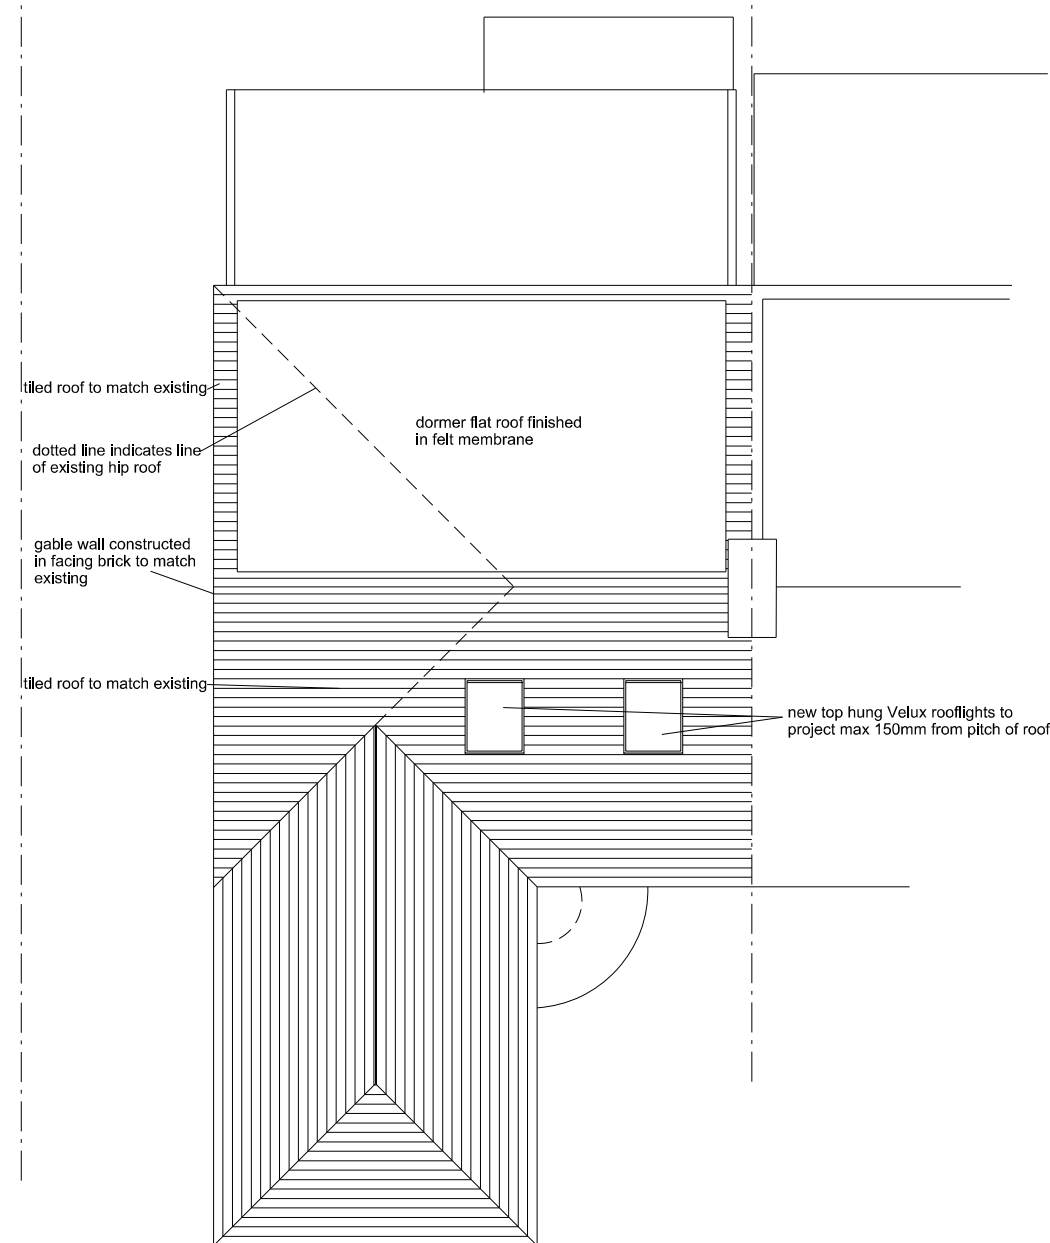

Propose Roof Plan

#### Revision

Project Title  
21 Hamilton Road  
EN4 9HD

#### Drawing Title

#### Proposed First Floor Roof Plan

Client  
Mr Bobby & Fatos Mayil

Scale  
1:100@A3

Date  
Oct 2021

Drg. No.  
0565\_00\_PD101

#### Notes

All dimensions must be checked and NEO Architects are to be informed of any discrepancies prior to construction. This drawing and any of the details therein remain the copyright of NEO Architects.

NEO Architects  
105a Park Road  
New Barnet  
EN4 9QR

Phone +44 (0) 20 33040480  
Mobile 07802 237666

michael@neoarchitects.co.uk