


Proposed Front Elevation

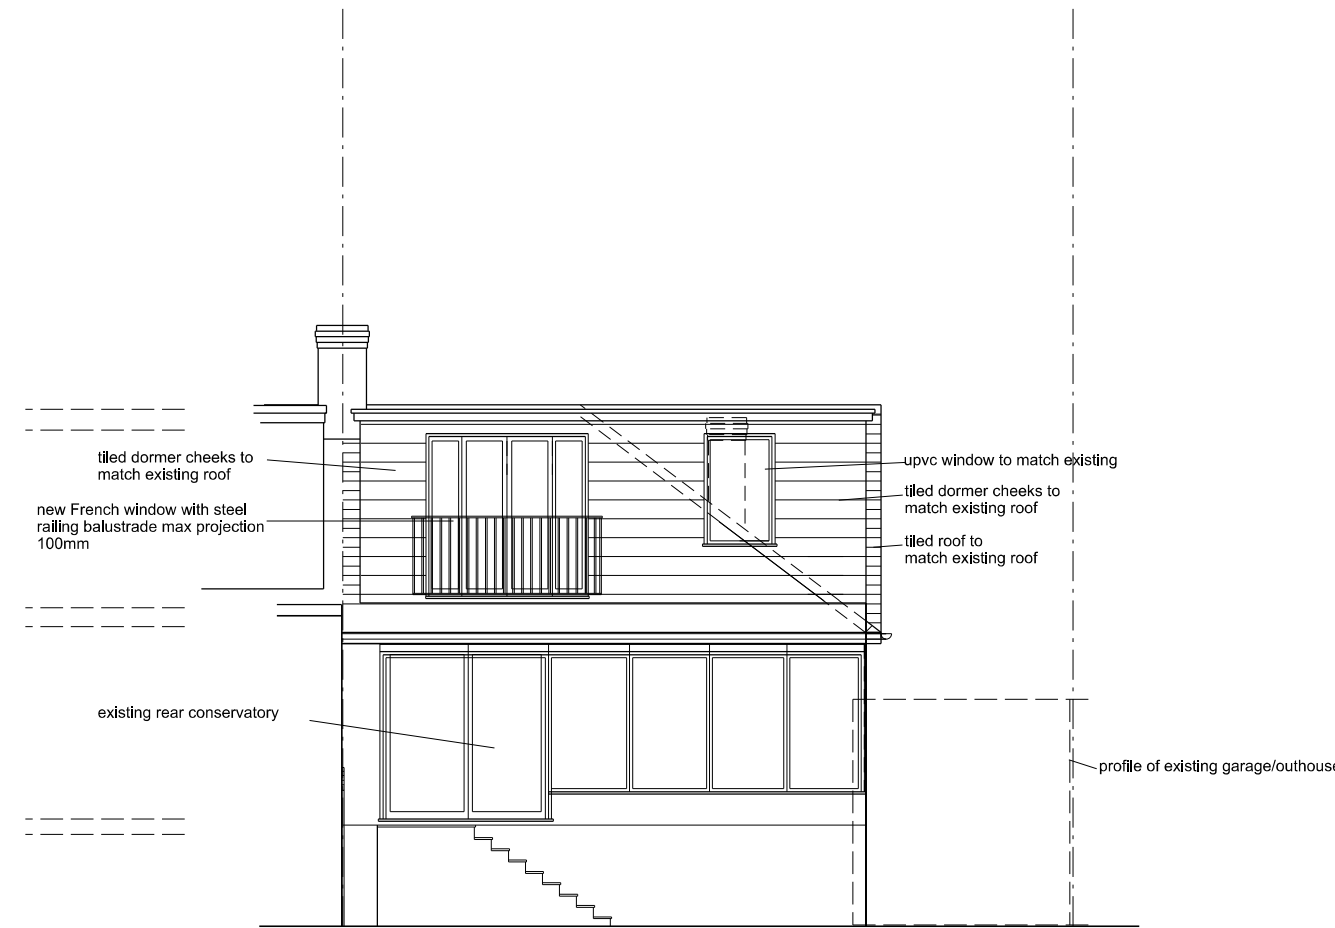

Proposed Rear Elevation

Revision

Project Title
21 Hamilton Road
EN4 9HD

Drawing Title

Proposed Front and Rear Elevations

Client
Mr Bobby & Fatos Mayil

Scale
1:100@A3

Date
Oct 2021

Drg. No.
0565_00_PD101

Notes

All dimensions must be checked and NEO Architects are to be informed of any discrepancies prior to construction. This drawing and any of the details therein remain the copyright of NEO Architects.

NEO Architects
105a Park Road
New Barnet
EN4 9QR

Phone +44 (0) 20 33040480
Mobile 07802 237666

michael@neoarchitects.co.uk