



Ex. Side Elevation.

Ex. Rear Elevation.

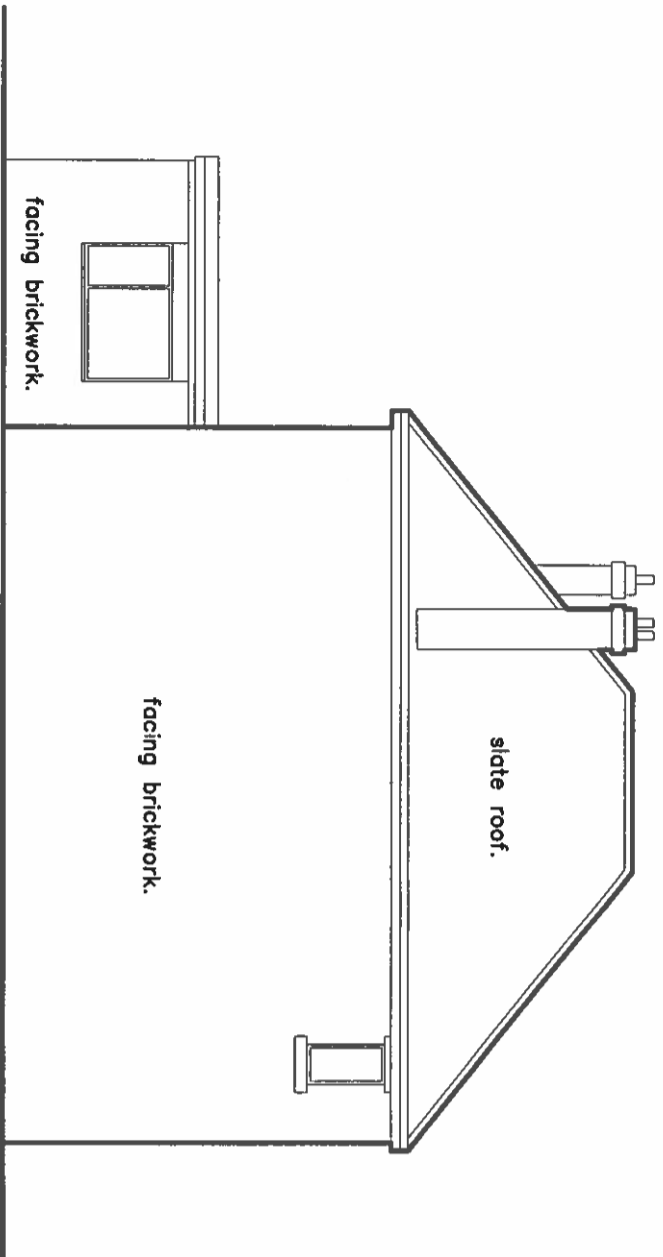

Ex. Rear Elevation.

CONTRACTOR TO TRACE POSITION OF EXISTING GAS/ELECTRIC AND WATER SUPPLY LOCATIONS PRIOR TO START OF WORKS.

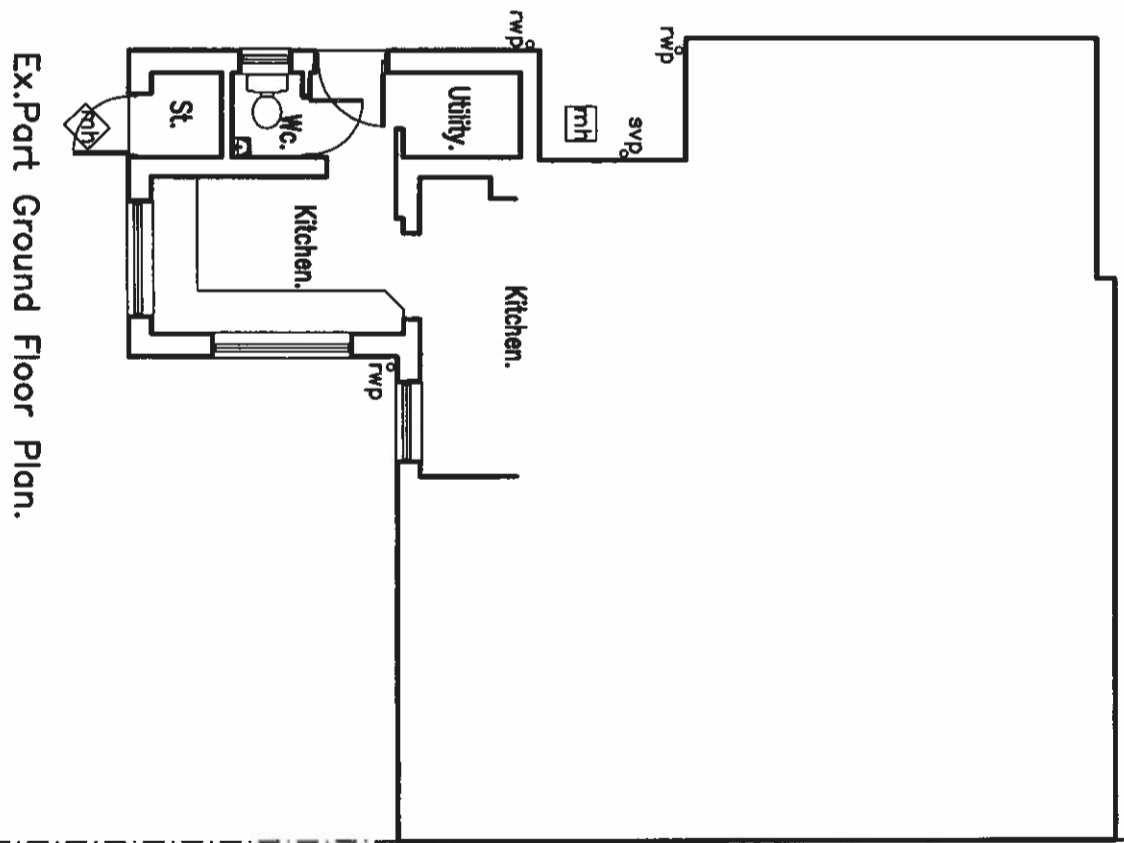

Ex. Part Ground Floor Plan.

Notes

- All dimensions are in millimeters, contractor is responsible for verification of dimensions on site with any discrepancies to be reported.
- All work is to be undertaken to the satisfaction of the Building Control Officer. All materials must comply with the latest British Standards and Codes of Practice.
- Any discrepancies to be reported.
- Do not scale from this drawing.

Rev	Date	By	Notes

WARDLEIGH,
WINGATE ROAD,
TRIMDON STATION,
COUNTY DURHAM,
TS29 6AX

Existing Elevations & Plan.

SCALE
1:100@A3

DATE

DRAWING NO.

A/SEPT/100

REV