


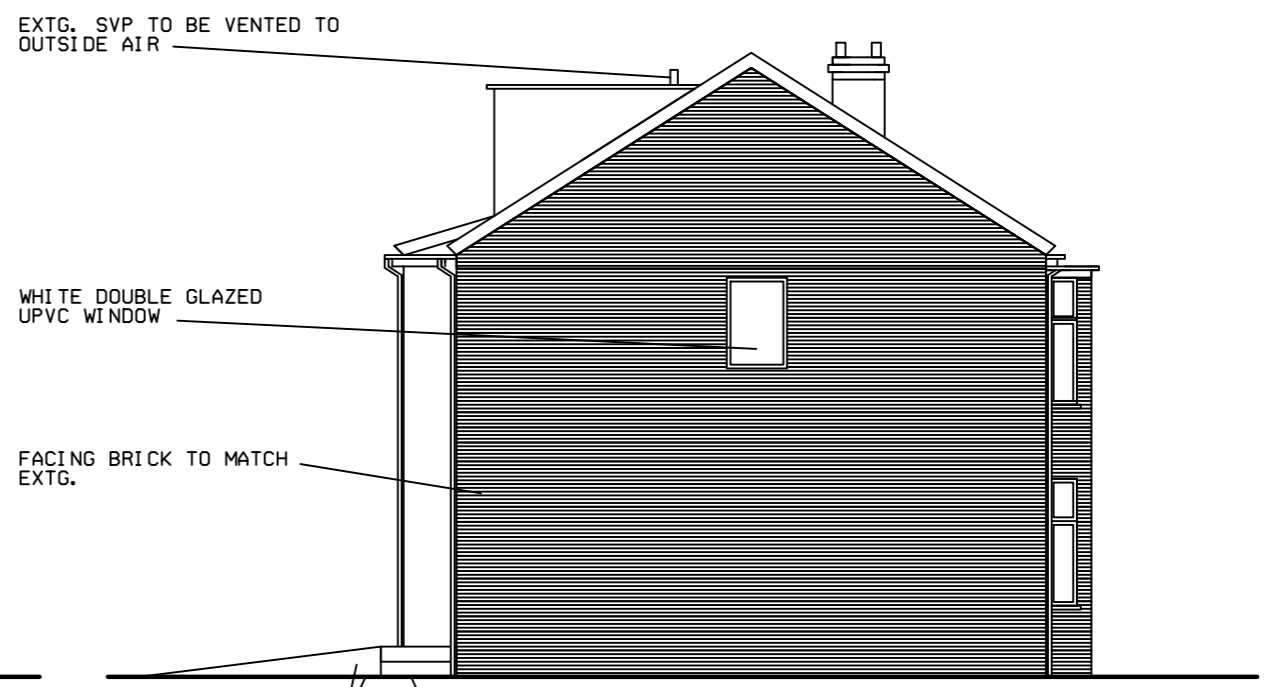


SOUTH ELEVATION



WEST ELEVATION



NORTH ELEVATION

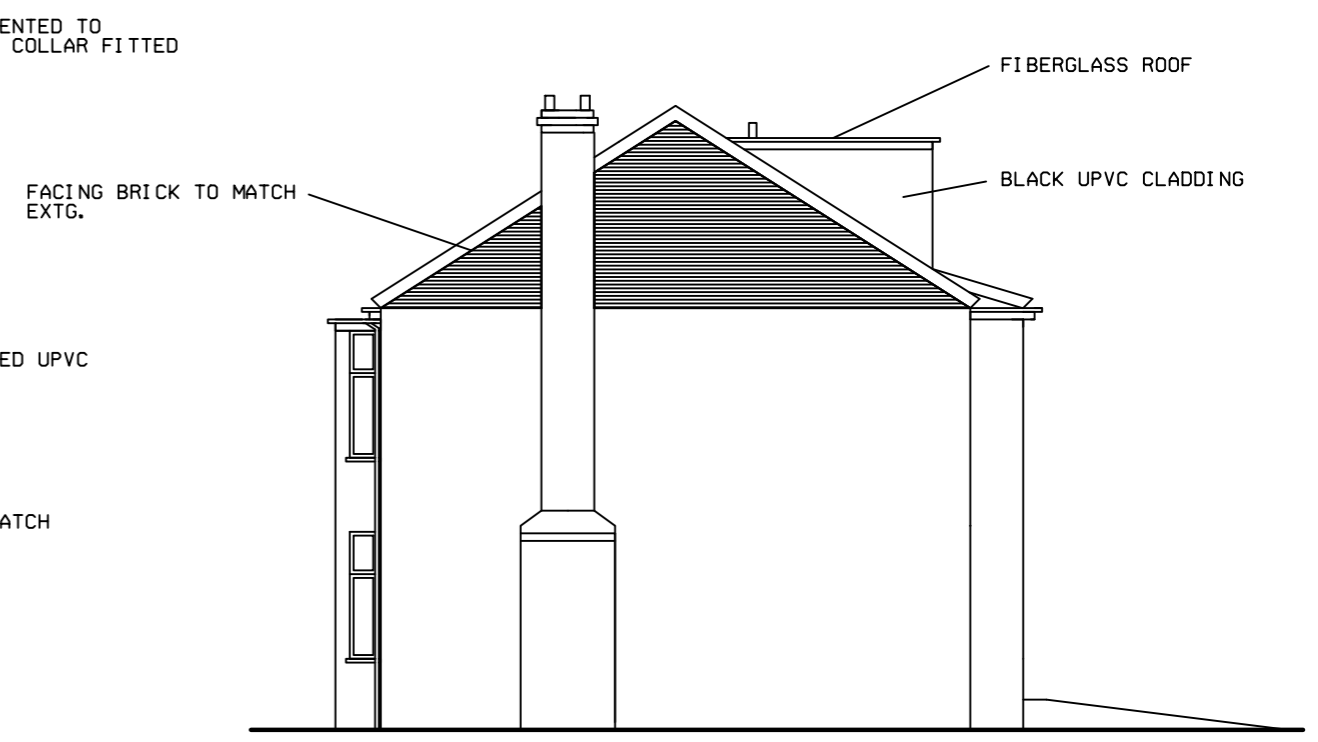

EAST ELEVATION

CLIENT
 Mr W ANDERSON
 7 MILLFIELD LANE, YORK

PROJECT
 EXTENSION

TITLE
 PROPOSED ELEVATIONS

STATUS
 PLANNING APPLICATION

DATE
 MAR 2021

DRAWING NUMBER
 2021 / 01 / 03

SCALE
 1 : 100