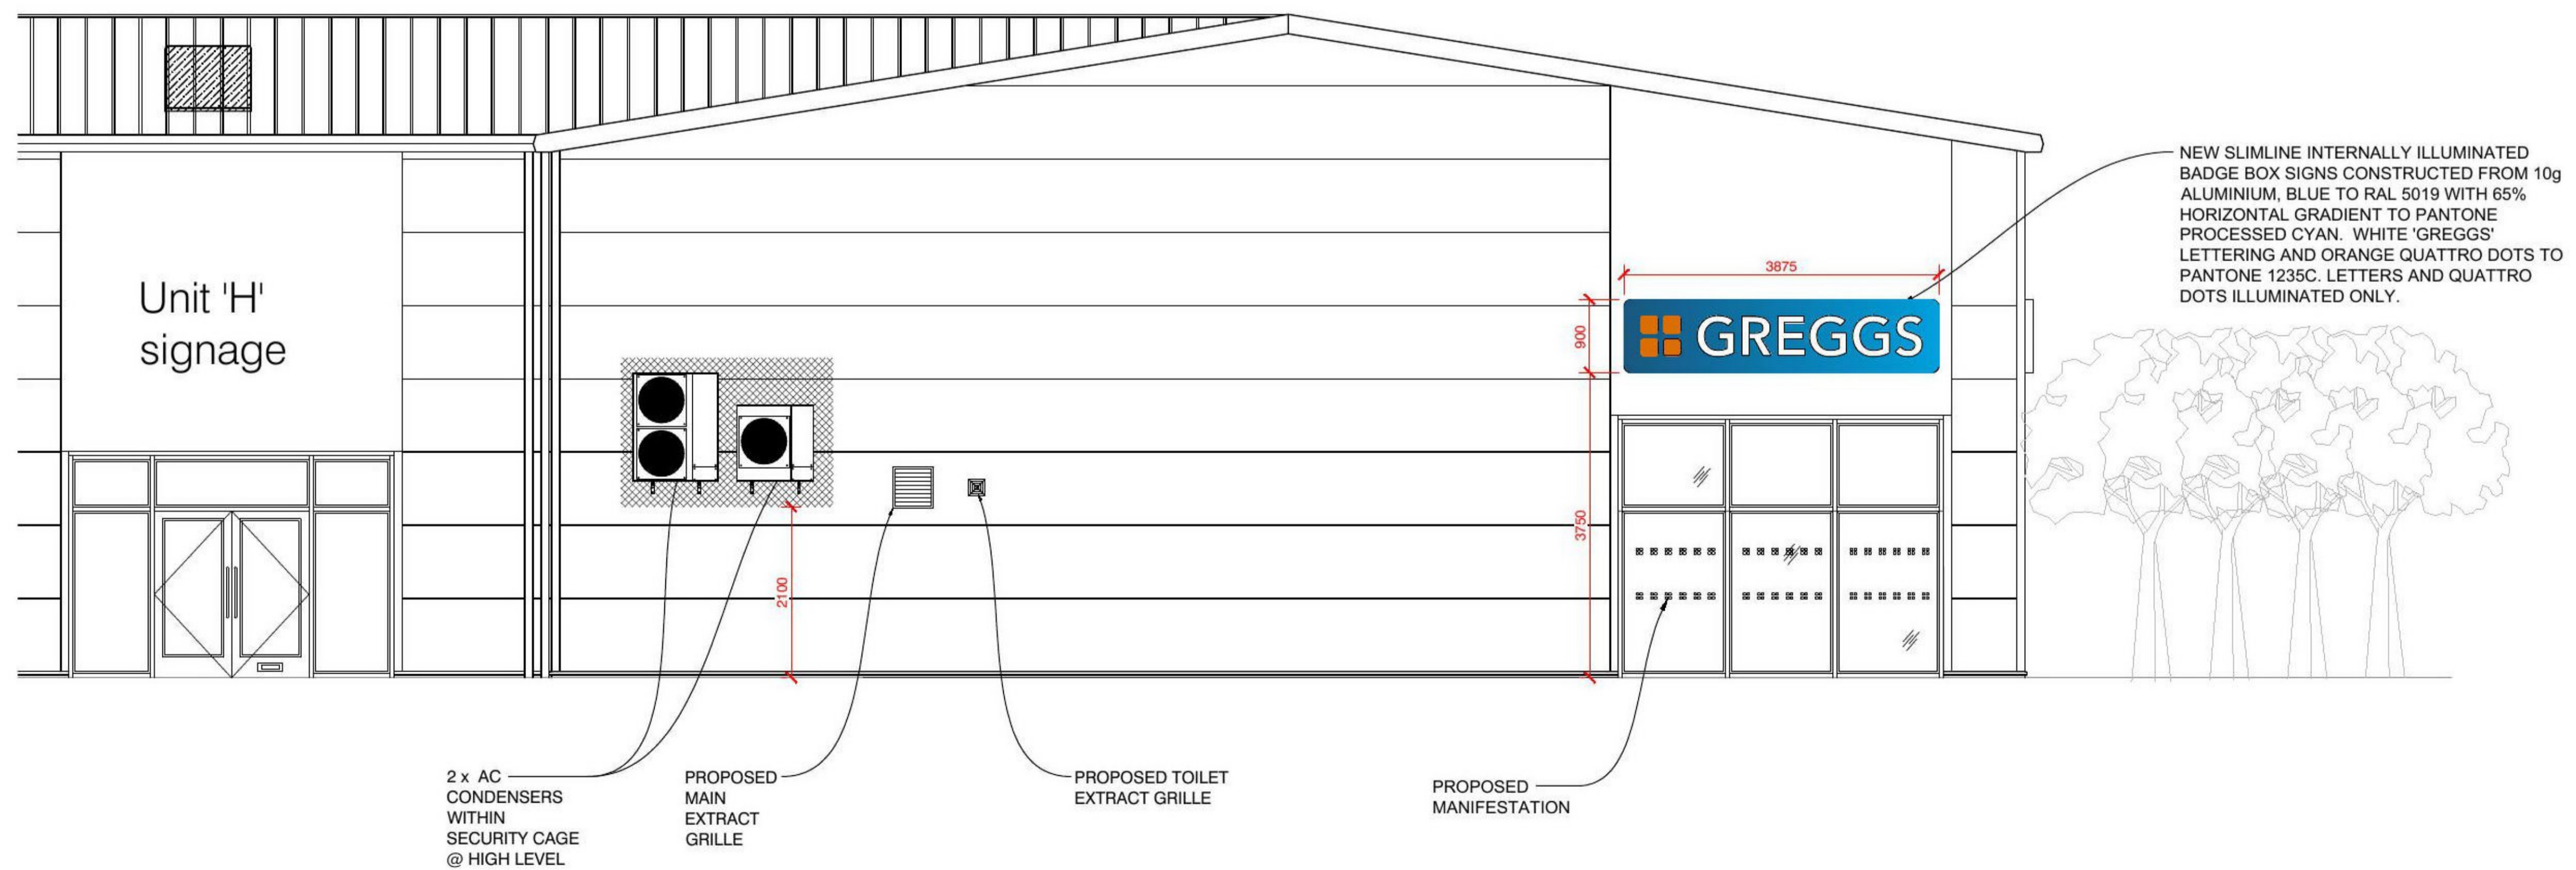

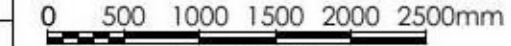


EXISTING ELEVATION B-B (1:50)



PROPOSED ELEVATION B-B (1:50)

REV	DESCRIPTION	DATE	NAME
			
GREGGS Plc (SOUTH EAST) 87 MILMARSH LANE ENFIELD MIDDLESEX EN3 7XJ			
Shop S Number & Name S5794 Clacton-on-sea, UM Clacton TP, Old Rd			
Title 04 PLANNING			
Site Address Unit M, Proposed Retail and Trade development park, Old Gas Works Site, Old Road, Clacton-on-sea			
Gross Building Area 140 Sq m		Gross Sales Area 66 Sq m	
Drawing No. RSOE/S5794/04			Rev.
Date 30/09/21		Scale 1:50 @ A1	
Drawn by GP		Scale Bar 	
Issued 30-Sep-21		SCALE 1:50	

DO NOT RESCALE THIS DRAWING