



**Replacement Fence:**

New fence to be twin 656 mesh in RAL 6005 (green)  
1800mm high.

Fix posts in Postcrete- holes approx 300 x 300 x 600

CTK: St Mary's Sixth Form College

Extent of fence to east boundary

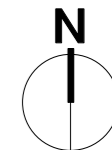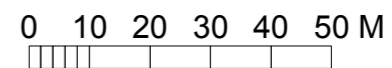

Revision



Project CTK: St Mary's Sixth Form College  
Chislehurst Road, Sidcup  
Title PROPOSED BOUNDARY FENCING

graham rivers  
architect  
t. 0117 942 8373  
f. 0117 942 0639

Scale 1:1250@A3 Drawn Date 02/21 Project No 2101 Drawing No

This drawing is copyright

Work to figured dimensions