

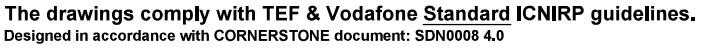


**The drawings comply with TEF & Vodafone Standard ICNIRP guidelines.**  
Designed in accordance with CORNERSTONE document: SDN0008 4.0

ALL DIMENSIONS ARE IN mm UNLESS NOTED OTHERWISE									
N.G.R		E: 550491			N: 174919				
NOTES:									

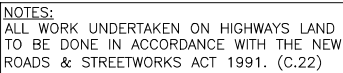

Drawing Title:										PROPOSED SITE PLAN											
Purpose of issue:										CONSTRUCTION										Dwg Rev.	
Drawing Number:										201										B	
Surveyed By:					JTP					Original Sheet Size:					A3					Pack Issue:	
Drawn:		TH		Date:		23.07.21		Checked:		JTP		Date:		23.07.21		B					

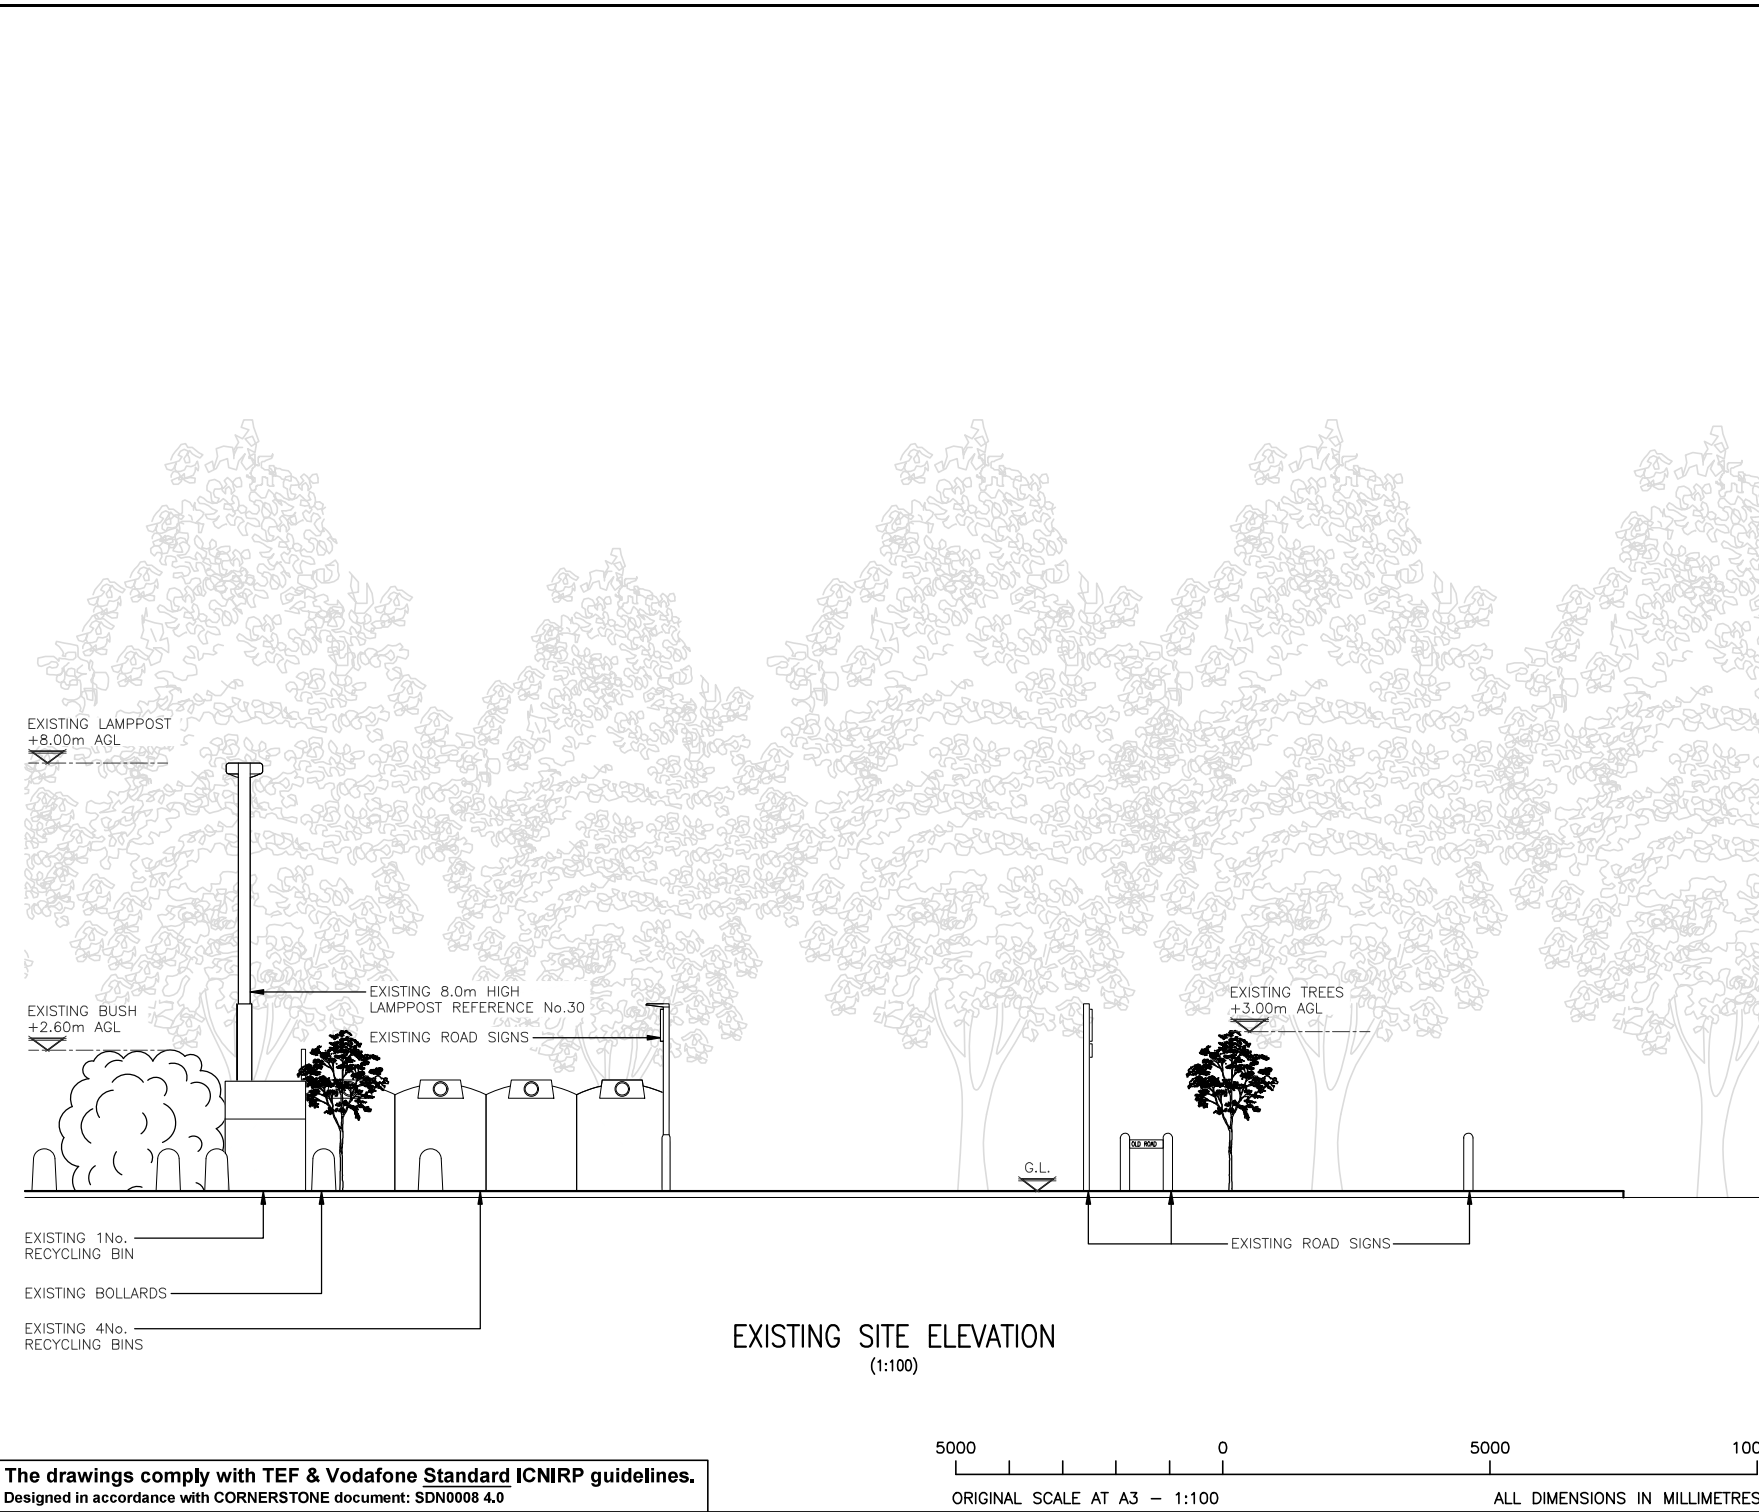

The drawings comply with TEF & Vodafone Standard ICNIRP guidelines.  
Designed in accordance with CORNERSTONE document: SDN0008 4.0

ALL DIMENSIONS ARE IN mm UNLESS NOTED OTHERWISE											
N.G.R		E: 550491		N: 174919							
A Issued for Construction		TH		JTP		23.07.21					
REV		MODIFICATION		BY		CH		DATE			
CORNERSTONE - LONDON											
Cell Name						Opt.					
SW ON OLD ROAD/MARTENS AVE						-					
Cell ID No											
CORNERSTONE		TEF		VF							
30445500		095337		N/A							
E336899											
Site Address / Contact Details											
GRASS VERGE ON THE CORNER OF OLD ROAD & MARTENS AVE											
BEXLEYHEATH											
DARTFORD											
DA1 4DR											
Drawing Title:						EXISTING SITE ELEVATION					
Purpose of issue:						CONSTRUCTION					
Drawing Number:						300					
Surveyed By:						JTP					
Original Sheet Size:						A3					
Drawn:						TH					
Date:						23.07.21					
Checked:						JTP					
Date:						23.07.21					
Pack Issue:						B					



TH	23.07.21	JIP	23.07.21	-
----	----------	-----	----------	---