

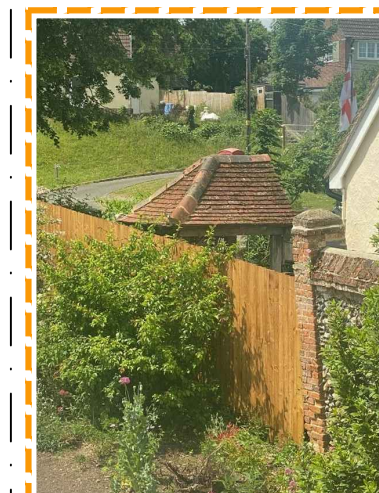


Original

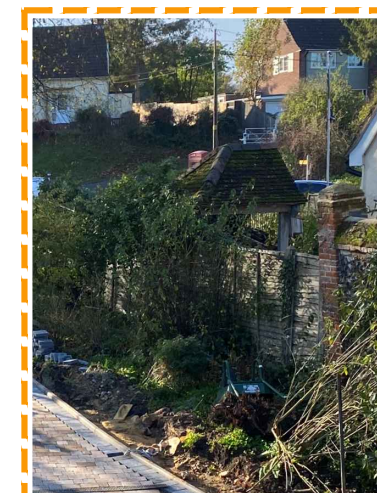

Current

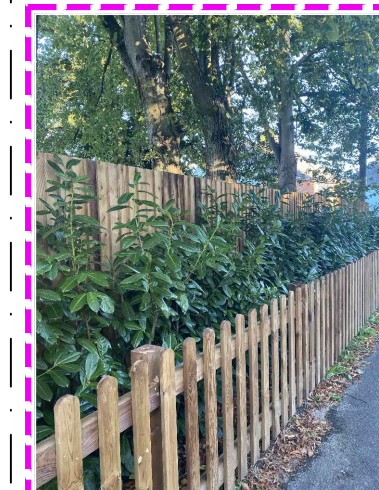

Site Plan Showing Locations of Replacement Boundary Treatments 1:250

New Place, Bardfield Road, Finchingfield  
Braintree, CM7 4LS

Retrospective Application For Replacement Boundary Fencing

Replacement Boundary Treatments

--- Existing Boundary Treatments have not changed

--- Temporary Boundary Treatment

Scale at 1-25



Revisions

A - Revised following client discussion - October 2021

<b>EPA</b> Architecture Structural Engineering	WEST END BARN, THE STREET, RAYNE, BRAINTREE, ESSEX, CM77 6RY 01376 349929 info@epadesign.co.uk www.epadesign.co.uk		Drawn DF	Project 13307 R-02
			Date Oct 2021	
			Scale - Paper 1:250 - A3	
			Revision A	