



Gutter on fascia brackets  
fixed to fascia boards

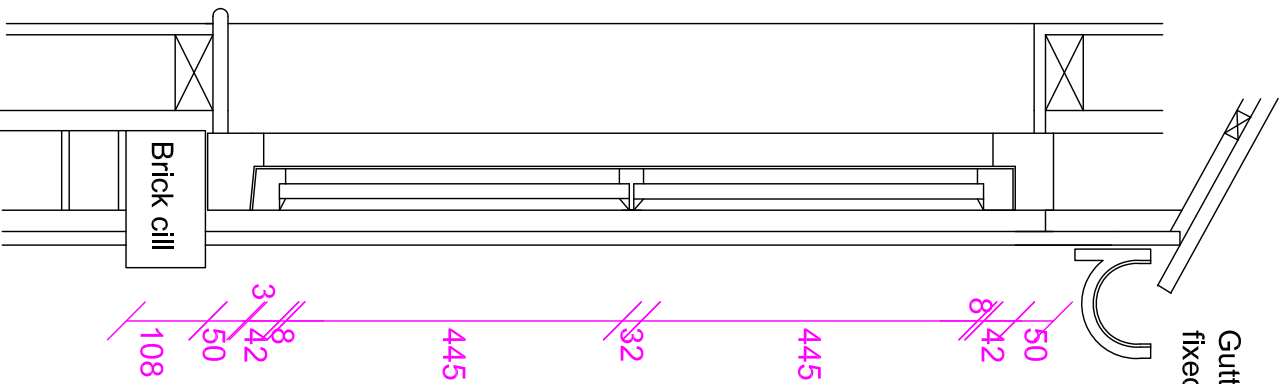


~~60~~52 280 ~~52~~2252 280 ~~52~~60

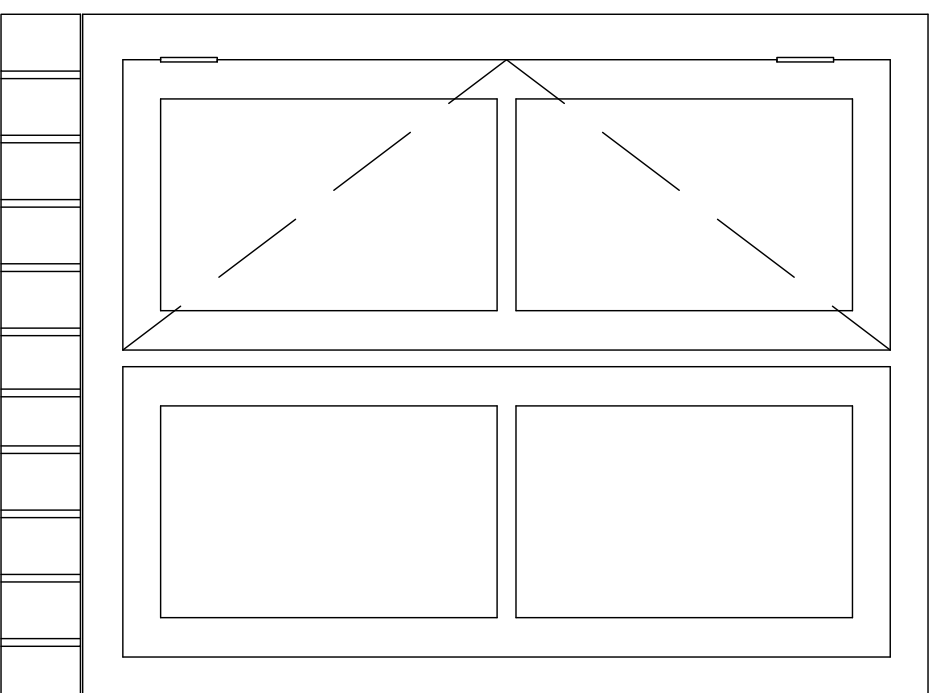

Timber framed window  
with fixed light and single  
side-hung double glazed  
outward opening  
casement on pair of  
hinges, painted white to  
match existing.

Brick cill

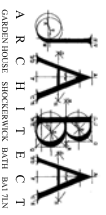

DALTON HOUSE  
2109 A11 WINDOW DETAIL AS PROPOSED

22.10.21  
Scale 1:10

A R C H I T E C T S  
GARDEN LODGE · SPOCKENBICK · NORTH SAFTON