



Gutter on fascia brackets  
fixed to fascia boards

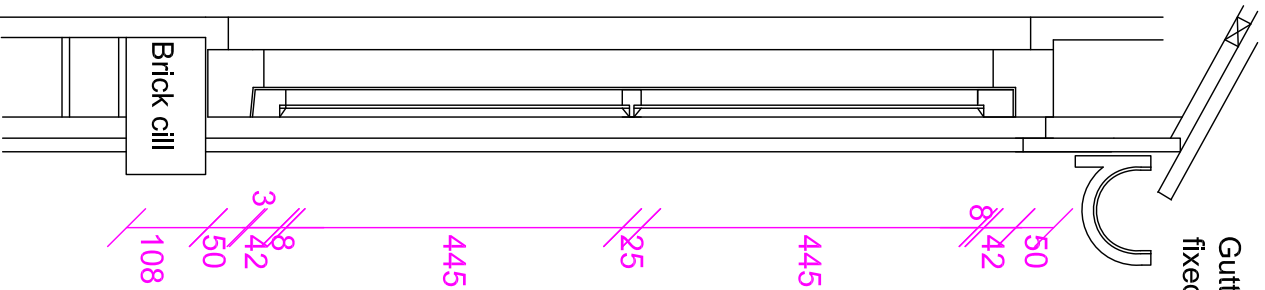

~~60~~52    280    ~~52~~22~~52~~    280    ~~52~~60

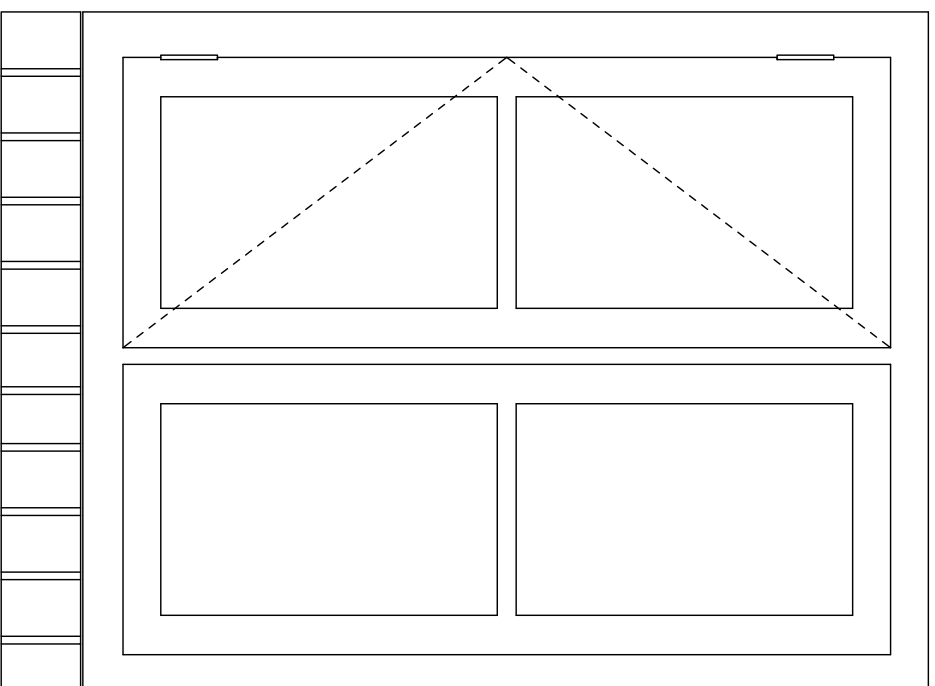

Timber framed window  
with single side-hung  
opening casement on  
pair of hinges, painted  
white.

Brick cill