

Removal of 5 dying Leylandi hedging plants in back right corner to be replaced by new hedging in front of new proposed section of feather edge fence

6ft fencing within the boundary for 10m to the existing fencing

Existing fencing

4ft feather edge fencing 1m from the boundary with 3-4 ft Portuguese Laurel to the front

6ft feather edge fencing within the boundary

6ft feather edge fencing within the boundary

Existing old dead section of Privat hedging to be removed, new shrubs and hedging plants to be planted in front of new proposed feather edge fence

6ft feather edge fencing within the boundary



4ft feather edge fencing within the boundary

Remove dead Conifer and replant with evergreen shrub such as Ilex

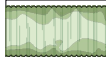
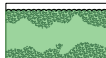
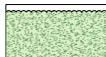

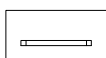

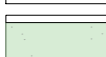
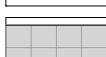
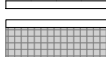
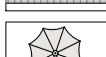






Remove dead Conifer and replant with evergreen shrub such as Ilex

Key

Existing

-  Hedge and mature Shrubs
-  Trees

Proposed

-  Portuguese Laurel Hedge 1.6-1.8m tall (3 per 2m)
-  Yew Hedge 50-60cm tall (2 per meter)
-  Enonymus 30-40cm tall (5 per meter)
-  Mix Planting
-  Fencing
-  Yew Ball
-  Lawn
-  Paving 600x600 Indian Stone
-  Cobbles
-  Parasol in the ground
-  Low Retaining Wall (With coping stone to compliment paving) - Areas TBC
-  Step
-  BBQ
-  Tree - Quercus Ilex Full standard 10-12cm
-  Tree - Amerlanchier Lamarckii Full standard 12-14cm
-  Tree - Thuja Plicata Atrivivens

Notes

- Check all dimensions on site prior to the commencement of work.
- Existing paving on drive to be reused in main parking area.
- All fencing to sit at least 300mm within the boundary.

Revision

01  
 Date  
 April 2021  
 Scale  
 A3 @ 1:200  
 Page  
 1/1

Drawing type

Landscape Proposals  
 Master Plan for Planning:

Designed by

Emma Kyng

Client

Mr. & Mrs. Rothburn

Site

Hale - WA15 0JN  
 8 Hilltop Drive

Garden Design Consultancy

By Emma Kyng

HND BA DipLA

07884 492 704

emma@touchofgreen.com

www.touchofgreen.com



Touch of Green