


EXISTING GROUND FLOOR

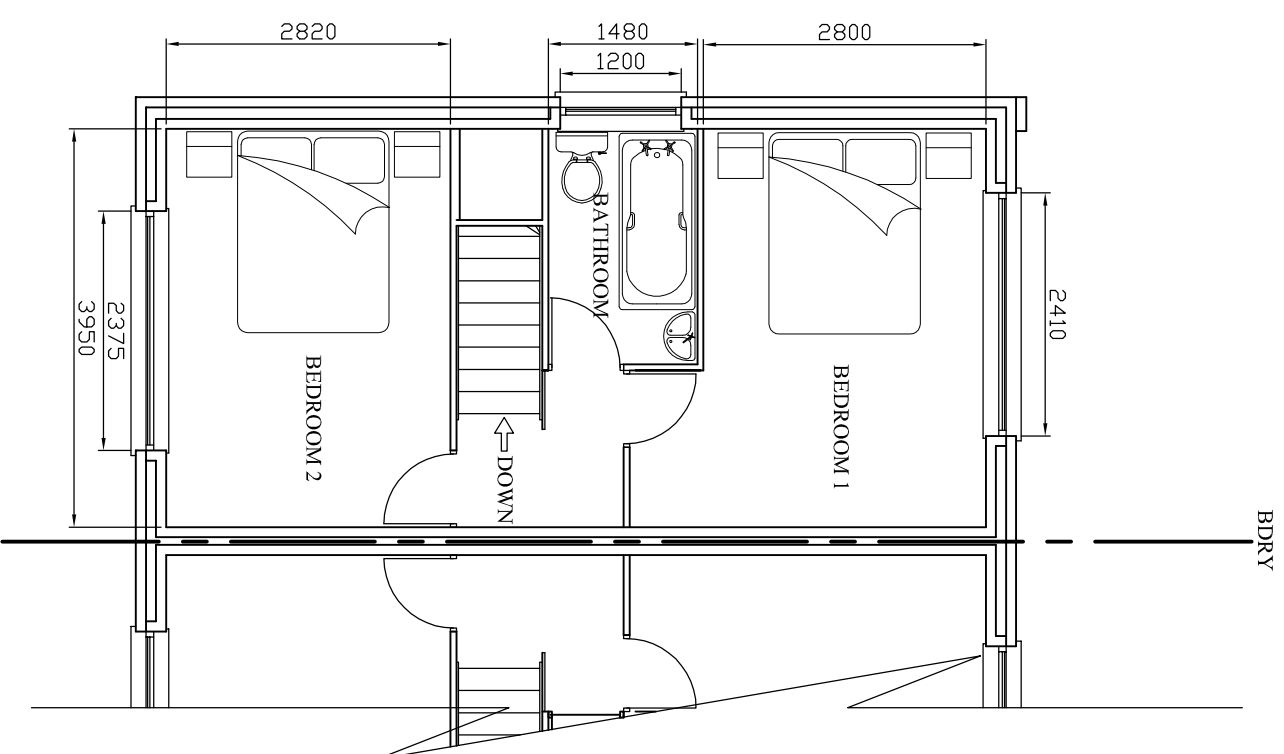

EXISTING FIRST FLOOR

Title:- Existing Floor Plans	
Drawing No:- 2 of 5	Scale:- 1:75 @A3
Date:- October 2021	