

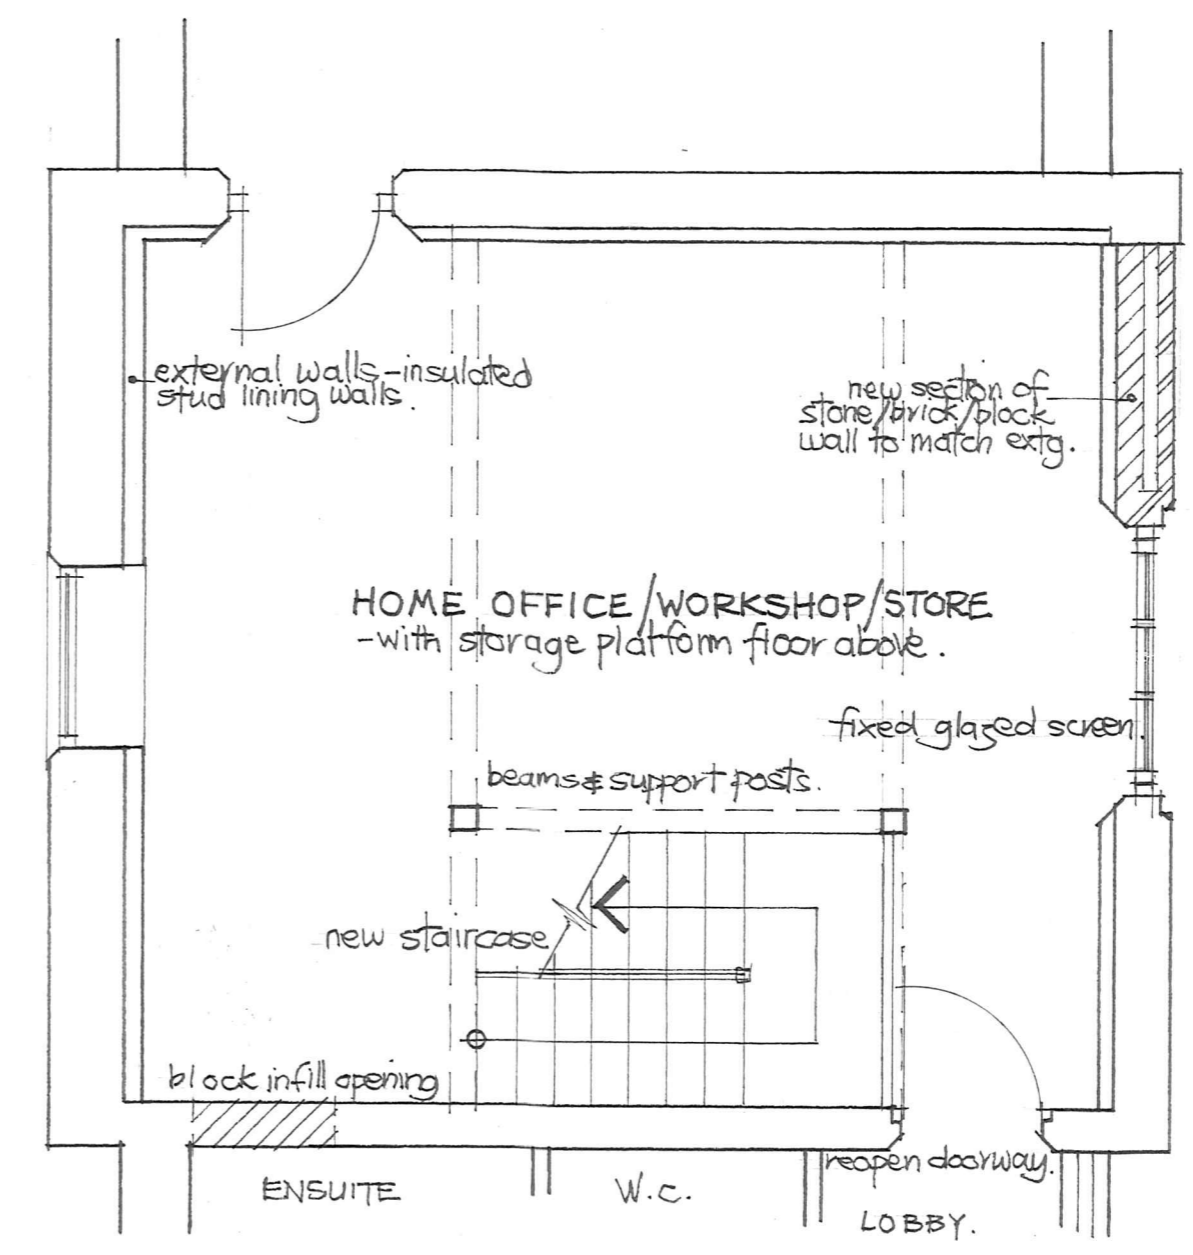


FLOOR PLAN OF GARAGE CARTSHED 1:50.

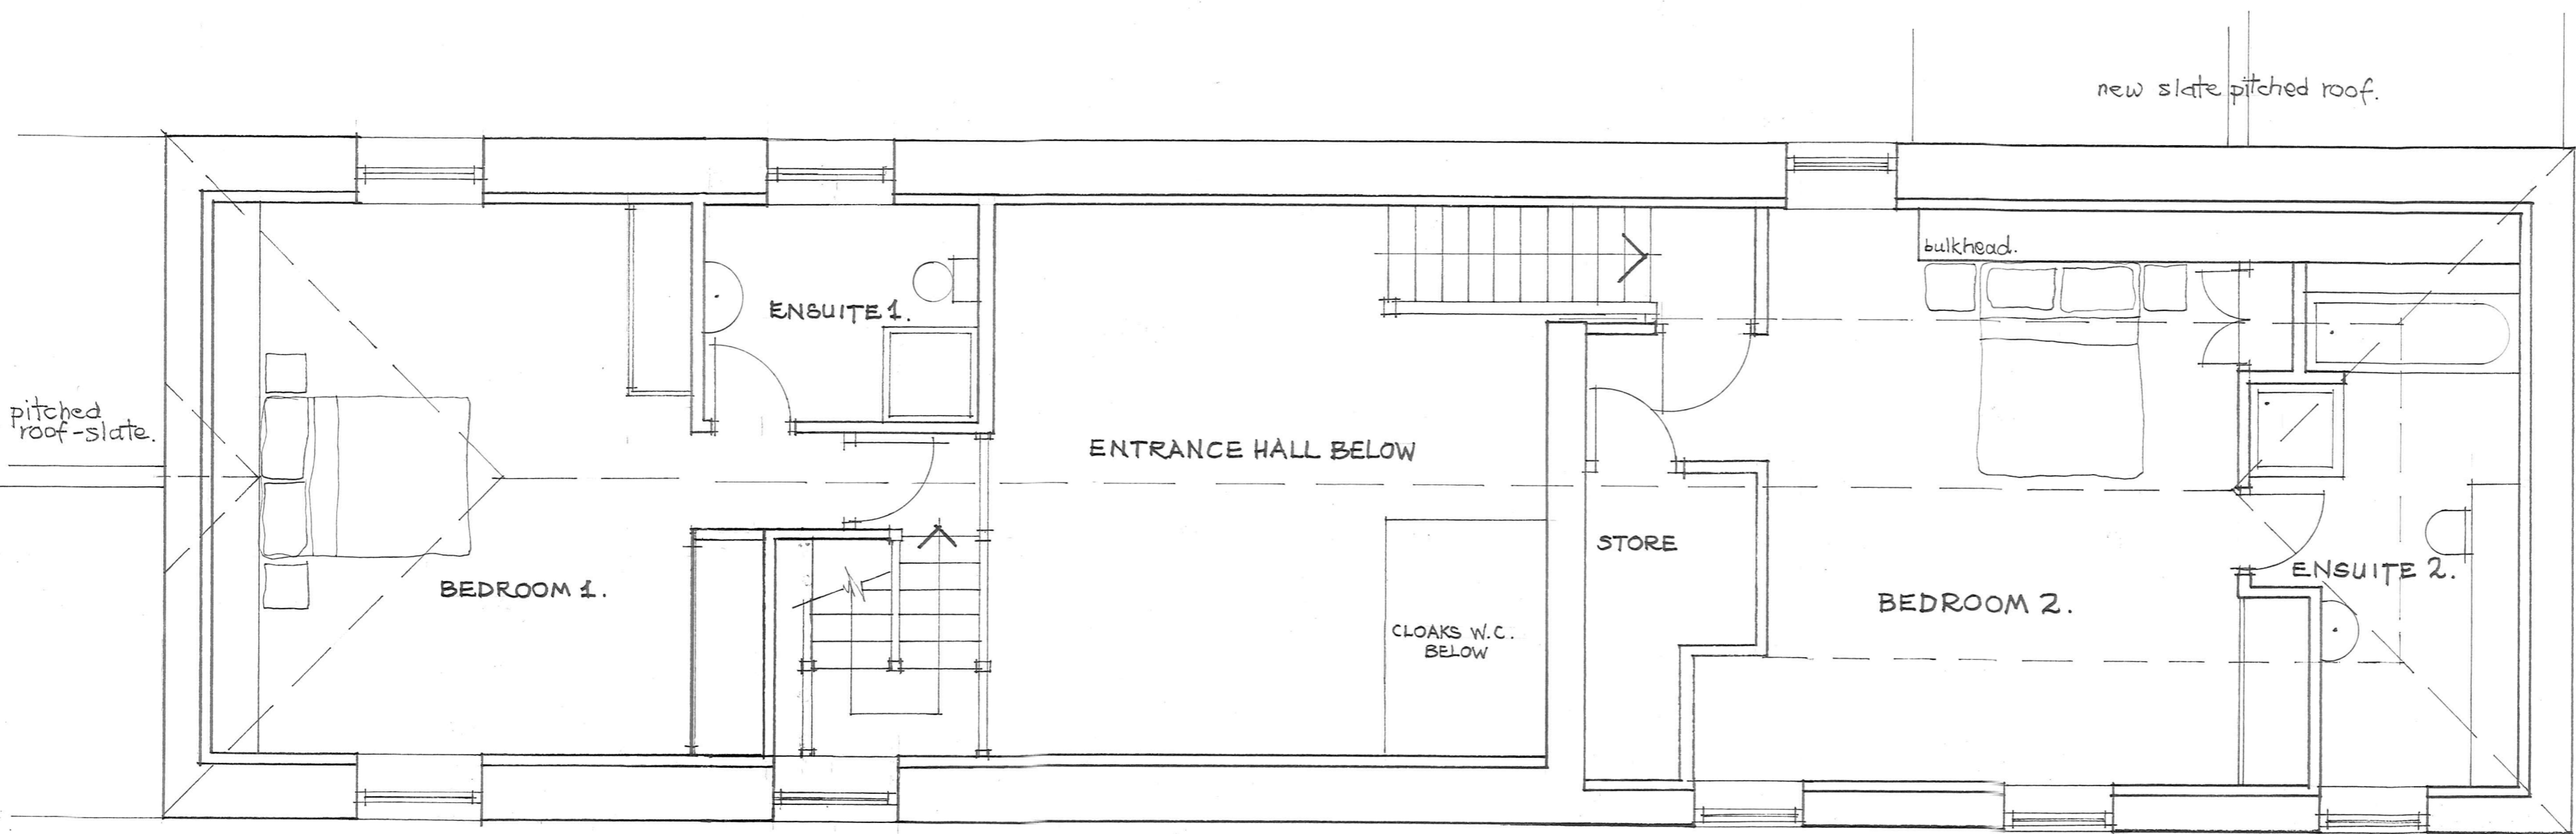

GROUND FLOOR PLAN - AS PROPOSED 1:50

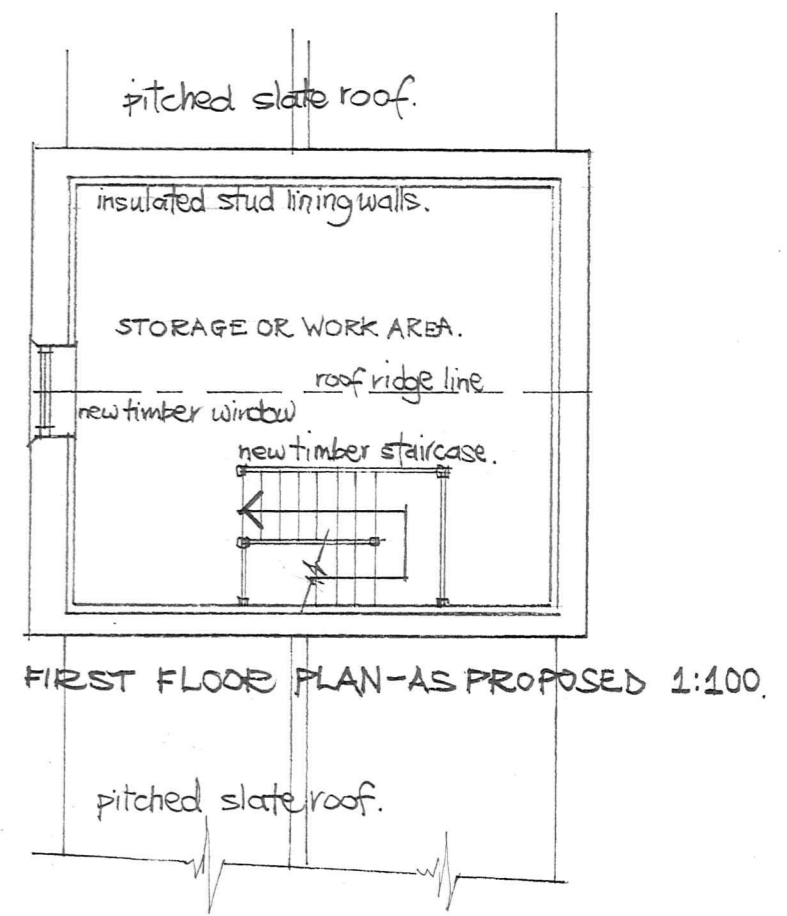

FIRST FLOOR PLAN - AS PROPOSED 1:50