



A3


NO.	REV.	DESCRIPTION

Proposed Plan Elevations
1:100 - 1mm @ 100mm

2-D ELEVATIONS OF PROPOSED
THREE BEDROOM DWELLING WITHIN
SITE OF FORMER "OAK PIGGIES"
WALTHAM RD, TERLING, CM3 2RB
DWG NUMBER : MB/04/2021
SCALE : 1:100
DATE : SEPTEMBER 2021

External materials :-
Roof plain clay peg tiles
Walls soft red facing bricks and horizontal
25 x 175mm black stained feather edge boarding

ELEVATIONS

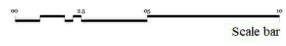

SCALE 1:100