


FLOOR/WALL/FOUNDATION PLAN

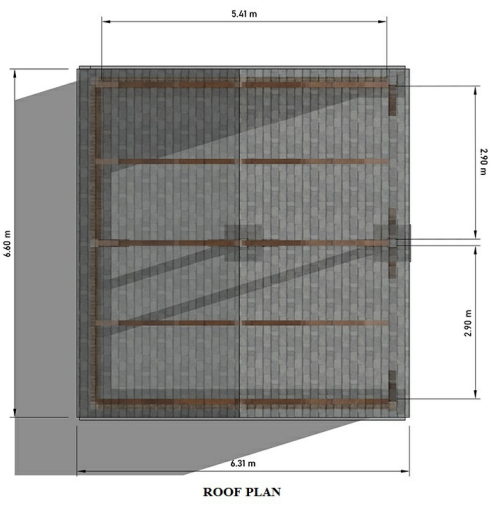

ROOF PLAN

CART LODGE STYLE CAR SHELTER FOR PROPOSED THREE  
 BEDROOM DWELLING WITHIN SITE OF "OAK PIGGERIES",  
 WALTHAM ROAD, TERLING, CM3 2RB  
 DWG NUMBER :- MH/07/2021  
 SCALE :- 1:50  
 DATE :- SEPTEMBER 2021

EXTERNAL MATERIALS :-  
 Walls - Soft red good quality reclaimed brickwork plinth in  
 hydrated lime mortar. Above plinth black stained 25 x175mm  
 feather edge boarding.  
 Roof - Reclaimed good quality slates, Welsh preferably