


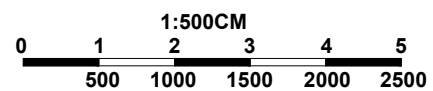

BLOCK PLAN
SCALE-1:500

MATCHING MATERIALS TO BE USED FOR EXTENSION AND LOFT.
 DORMER FACE AND CHEEKS TO BE TILE HUNG WITH MATERIALS
 TO MATCH EXISTING.
 ALL DIMENSIONS IN MILLIMETRES & TO BE CHECKED ON SITE
 PRIOR TO COMMENCEMENT OF ANY BUILDING WORKS.
 FOR EXTENSION TO HABITABLE ROOFSPACE INVOLVING DEMOLITION
 OF EXISTING SIDE ELEMENT.
 THIS DRAWING IS THE COPYRIGHT OF REHAL PLANNING.
 IT MUST NOT BE COPIED OR REPRODUCED OR USED IN ANY WAY
 WITHOUT WRITTEN PERMISSION FROM REHAL PLANNING



P: +44 7453 333775
 E: enquiries@rehalplanning.co.uk

Project
 3 SUMMERHOUSE DRIVE
 BEXLEY, KENT DA5 2EB

Drawing Title
 BLOCK PLANS

Scale	Date	Drawn By	Checked
1:500	19/10/20	NC	REH

Drawing Number	Revision
D06	