


LOCATION PLAN  
SCALE-1:1250

MATCHING MATERIALS TO BE USED FOR EXTENSION AND LOFT.  
DORMER FACE AND CHEEKS TO BE TILE HUNG WITH MATERIALS  
TO MATCH EXISTING.  
ALL DIMENSIONS IN MILLIMETRES & TO BE CHECKED ON SITE  
PRIOR TO COMMENCEMENT OF ANY BUILDING WORKS.  
FOR EXTENSION TO HABITABLE ROOFSpace INVOLVING DEMOLITION  
OF EXISTING SIDE ELEMENT.  
THIS DRAWING IS THE COPYRIGHT OF REHAL PLANNING.  
IT MUST NOT BE COPIED OR REPRODUCED OR USED IN ANY WAY  
WITHOUT WRITTEN PERMISSION FROM REHAL PLANNING

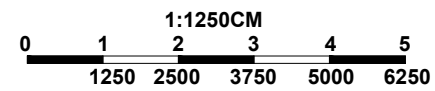

P: +44 7453 333775  
E: enquiries@rehalplanning.co.uk

Project  
3 SUMMERHOUSE DRIVE  
BEXLEY, KENT DA5 2EB

Drawing Title  
EXISTING PLANS

Scale	Date	Drawn By	Checked
1:1250	19/10/20	NC	REH
Drawing Number D06			Revision