



EXISTING ROOF

1:100

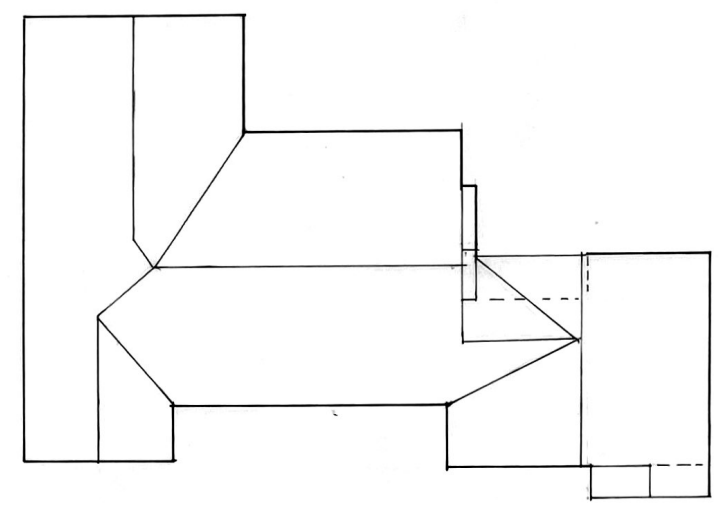

PROPOSED ROOF

1:100

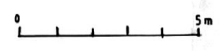

No.	DESCRIPTION	CHK'D	APP'D	DATE

TANGLEWOOD LOWER DENSOME WOOD WOODGREEN
 DR. J. CROWDER

DRAWN	TRACED	CHECKED	APPROVED	DATE	SCALE

DRAWING No. MBN IC/5