


EAST

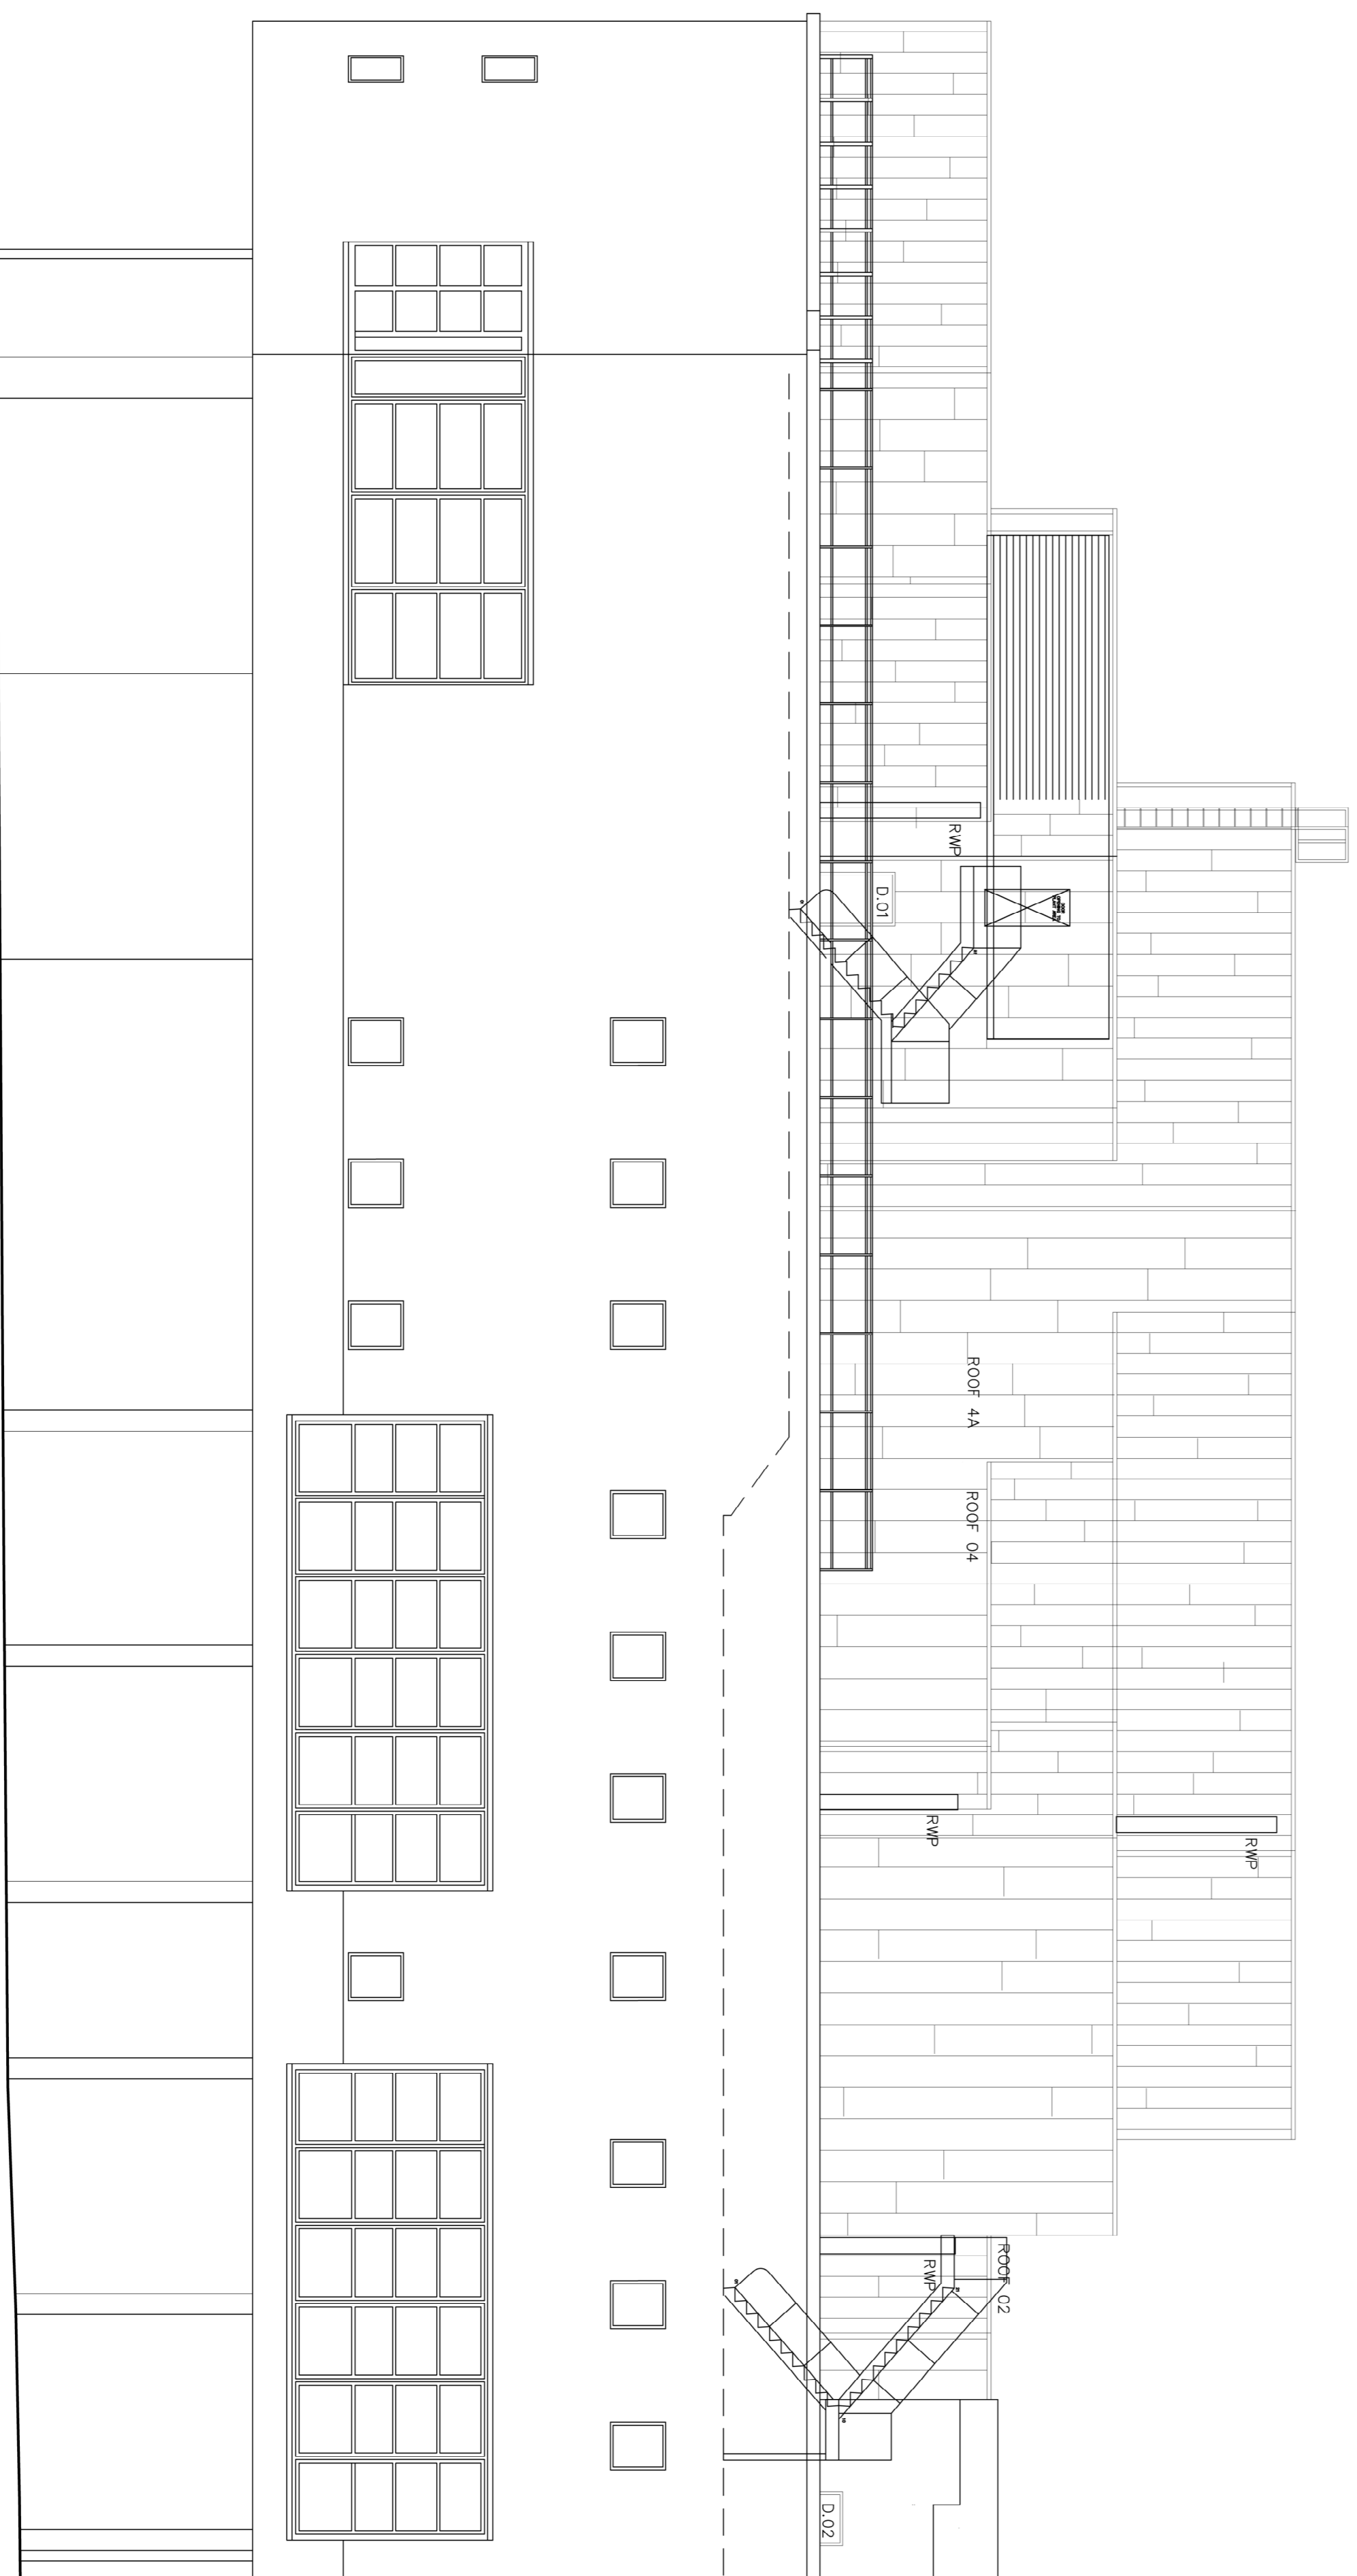

NORTH-EAST

- 1 New screen adding to match approved cladding to stone (New Brass)
- 2 New hidden extract plant
- 3 New roof access door
- 4 Existing smoke extract vent
- 5 New galvanised safety guard rail
- 6 Roof line adjusted in accordance with adjacent neighbour consent 20/0706/FL

**LYONS-SLEEMAN-HOARE Architects**  

Job: PICTUREHOUSE  
Client: PICTUREHOUSE  
Client Name: PICTUREHOUSE



Drawings: PROPOSED ELEVATIONS EAST AND NORTH EAST


