


Appendix F

TRACKER SHEETS

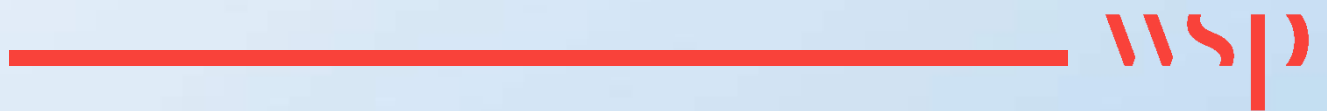

Date Backfilled	Stockpile ID	Layer Thickness (mm)	Method of compaction	No. of passes	Backfilled area*
22/07/2021	SP-F001	175	Method 2	4	D5, D6, D7
22/07/2021	SPF-F004 (BBF)	175	Method 2	4	E5, F5
23/07/2021	SPF-F004 (BBF)	175	Method 2	4	E6, E7, E5, F5, F6
24/07/2021	CC stockpile	175	Method 2	4	E6, E7, F5, F6
02/08/2021	SPF-F004 (BBF)	175	Method 2	4	C5, C6, C7
27/08/2021	SPF-F004 (BBF)	175	Method 2	4	C2, C3, D2, D3, D4, E3, E4
27/08/2021	CC stockpile	175	Method 2	4	D4, E4, F4
03/09/2021	SPF-F010 (BBF)	175	Method 2	4	C4, D4, E4, F4
14/09/2021	CC stockpile	175	Method 2	4	G4, H4
14/09/2021	CC stockpile	175	Method 2	4	G5, H5, G6
15/09/2021	CC stockpile	175	Method 2	4	G4, H4
16/09/2021	CC stockpile	175	Method 2	4	G5, H5, G6
21/09/2021	SPF-F011 (BBF)	175	Method 2	4	C7, D7
22/09/2021	SPF-F011 (BBF)	175	Method 2	4	D7, E7, F7
23/09/2021	SPF-F011 (BBF)	175	Method 2	4	F6, F7
05/10/2021	CC stockpile	175	Method 2	4	E7, F7
06/10/2021	CC stockpile	175	Method 2	4	E6, F6
07/10/2021	CC stockpile	175	Method 2	4	C2, D2, C3
08/10/2021	CC stockpile	175	Method 2	4	D3, E3

