




EXTERIOR ELEVATION

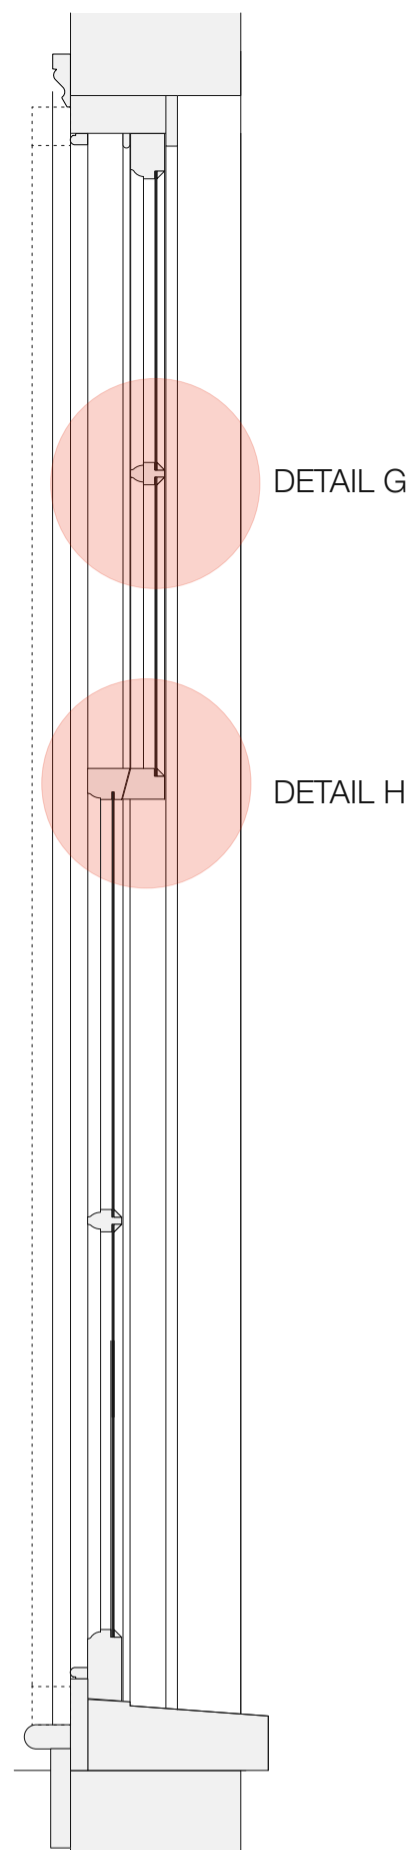


VERTICAL SECTION

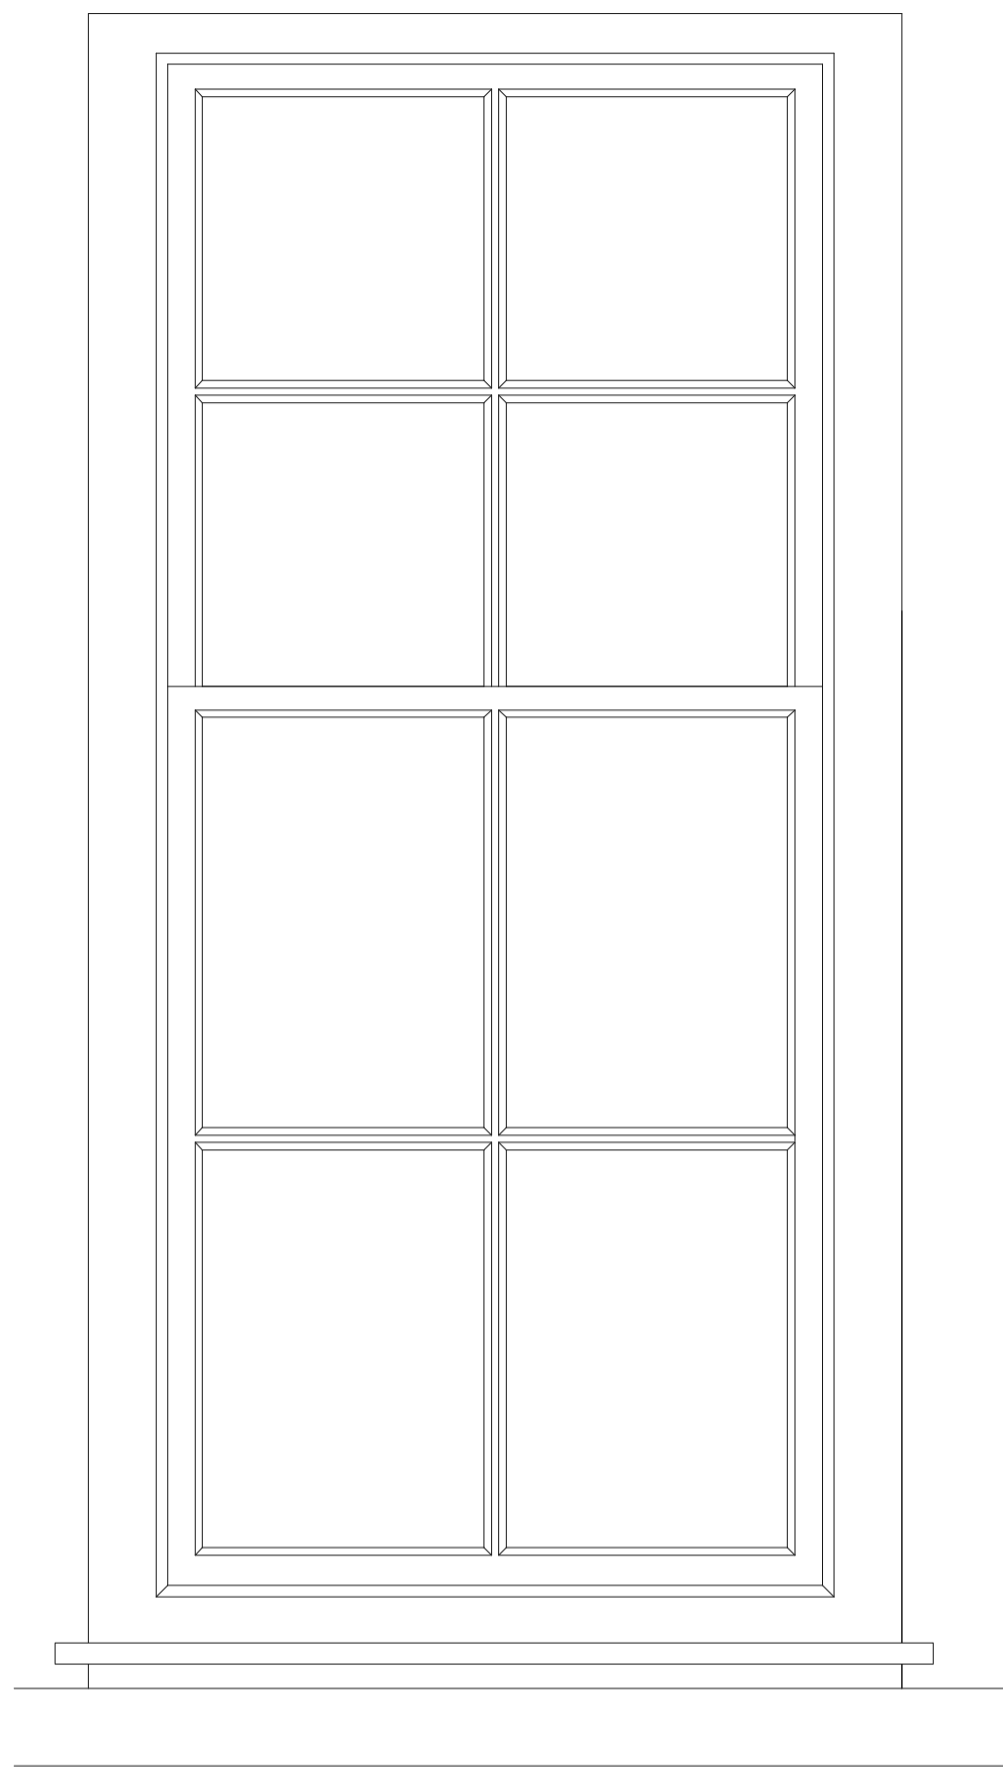

INTERIOR ELEVATION

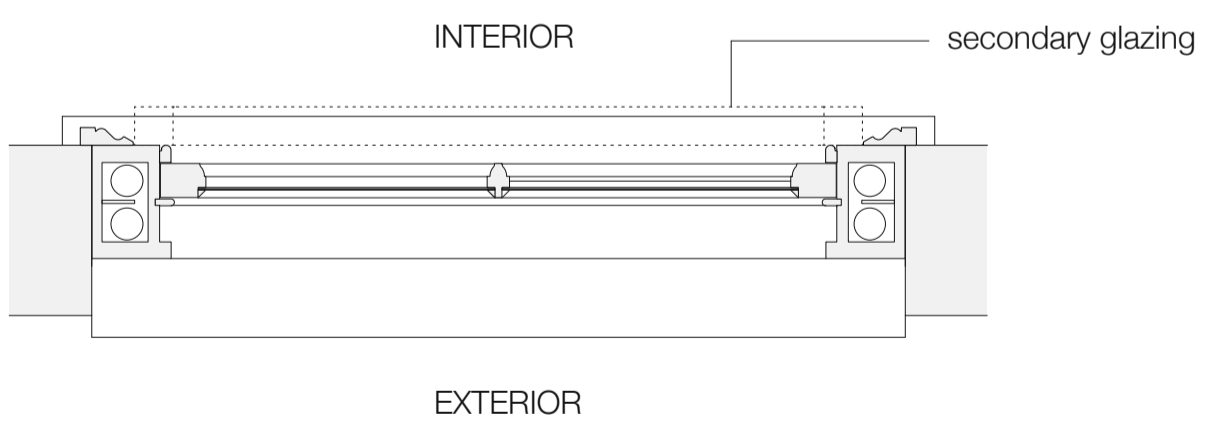


EXTERIOR

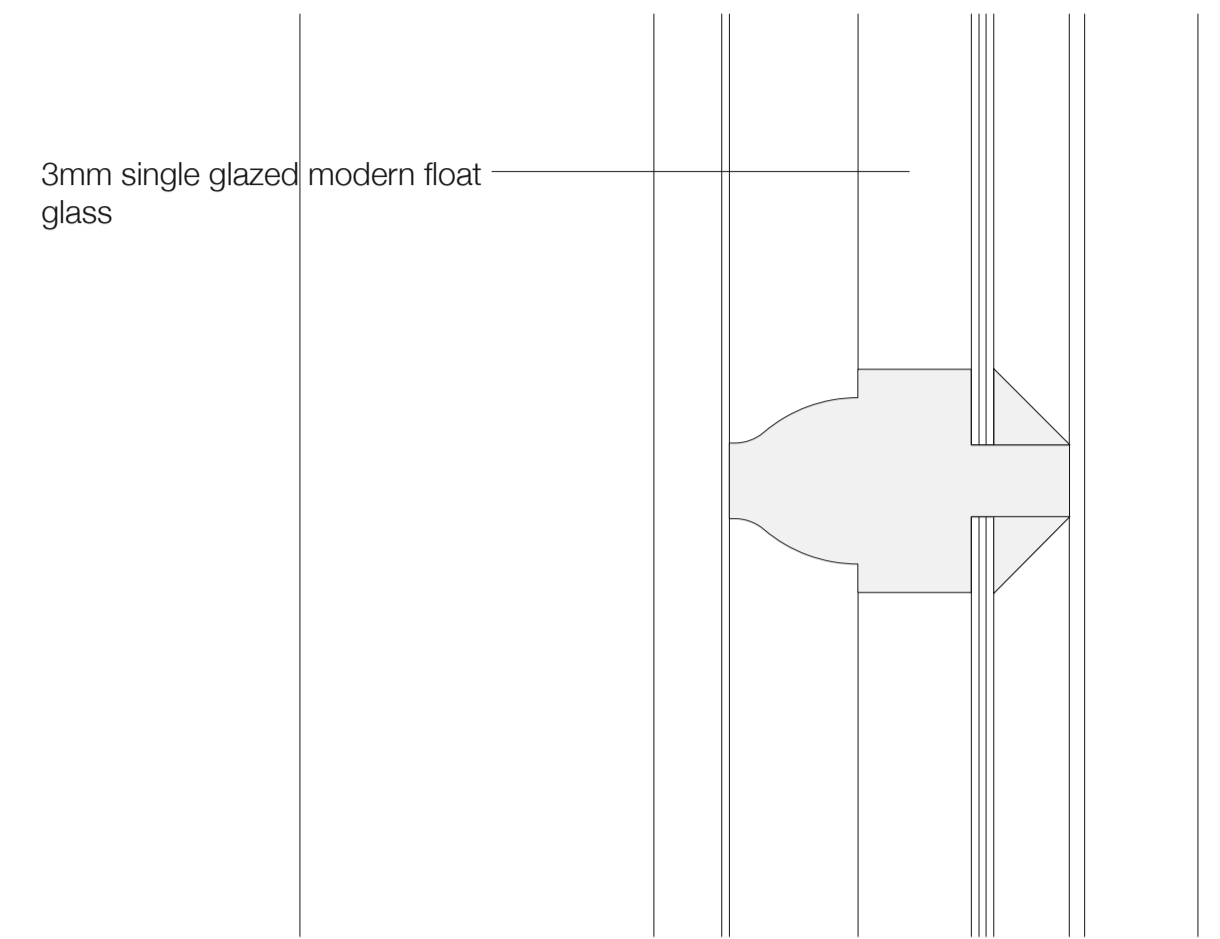

3mm single glazed modern float glass

DETAIL G 1:1 @A2

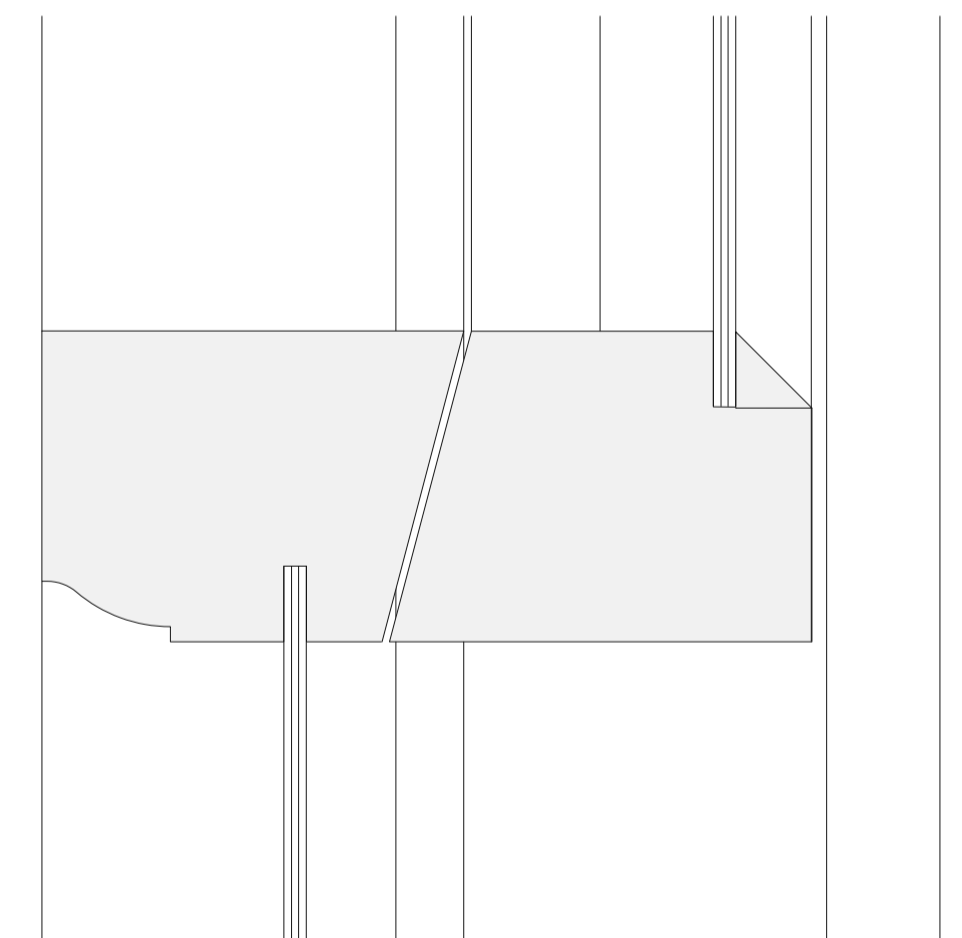

DETAIL H 1:1 @A2

