




REV	DESCRIPTION	DATE	BY

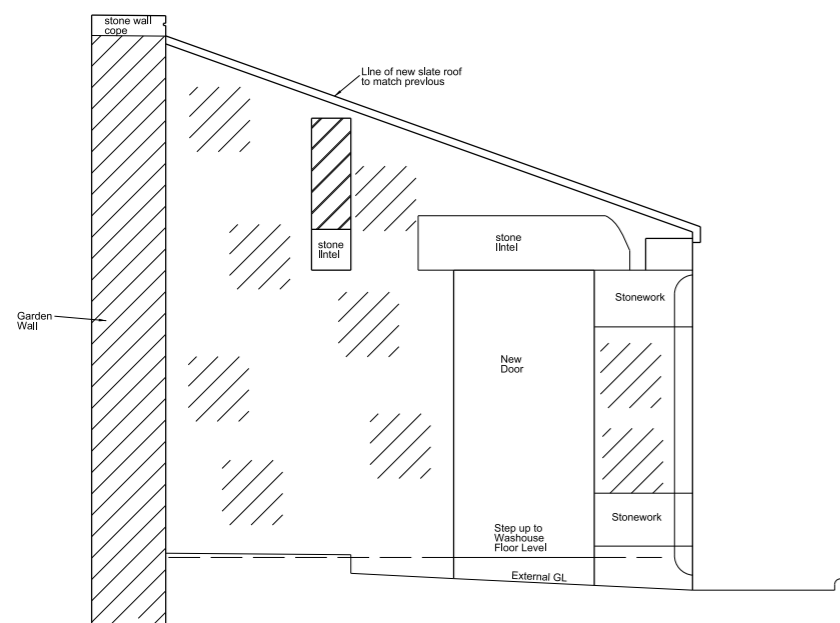

South Elevation

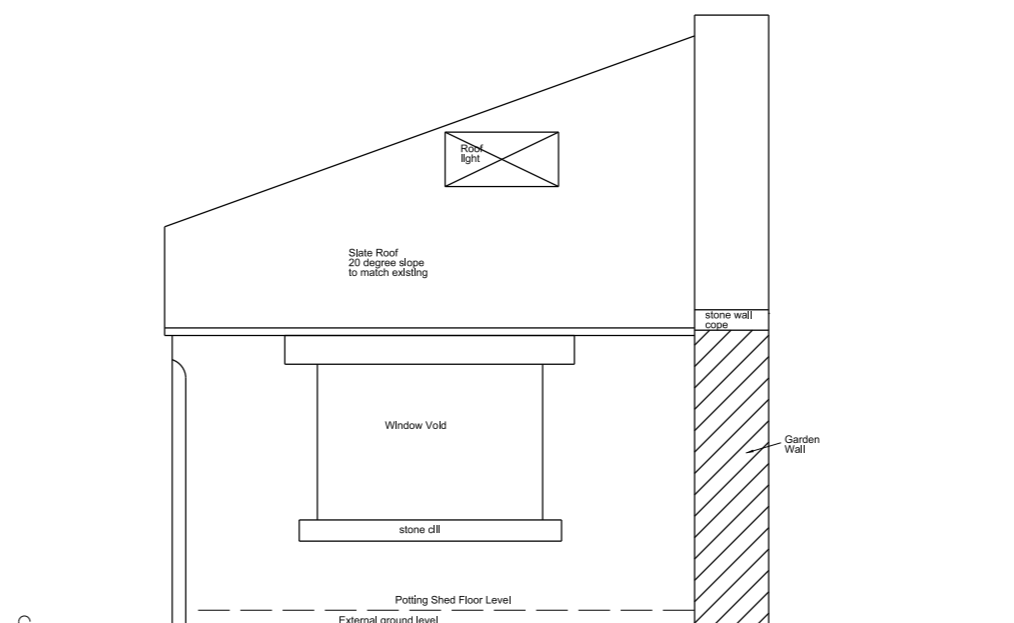

North Elevation

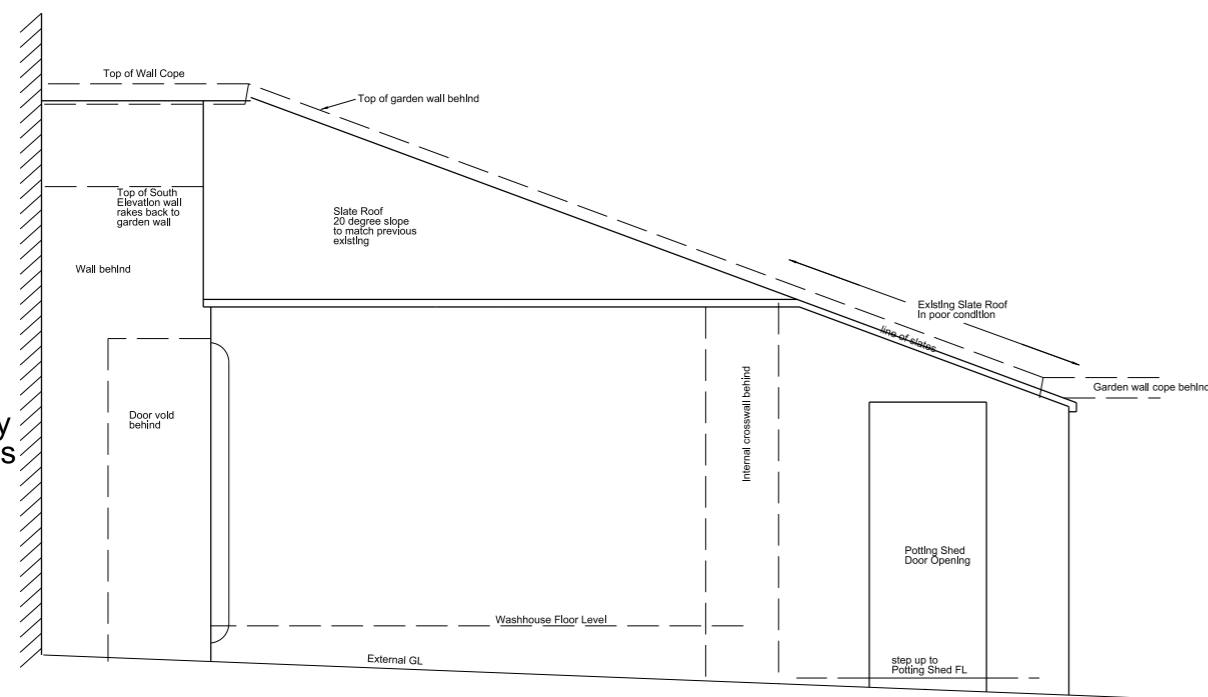


East Elevation

The walls of the building will remain unchanged other than re-pointing with lime mortar. The new roof will be of timber rafter, sarking boards, membrane and Cupa Heavy 3 Slates all to match what previously existed prior to the roof collapse.

3 Huntly Gardens

1:50

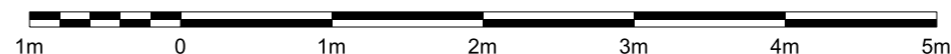

DRAWING STATUS
Planning

JOB
Re-roofing of Old Wash House
3 Huntly Gardens, Dowanhill
Glasgow
G12 9AS

TITLE
Proposed Elevations

SCALE at A3 1:50	DATE Oct. 2021	DRAWN SC
JOB NO. 3HG/SC	APPROVED	
DRG NO. 005	REVISION	

DO NOT SCALE: WORK TO FIGURED DIMENSIONS ONLY