

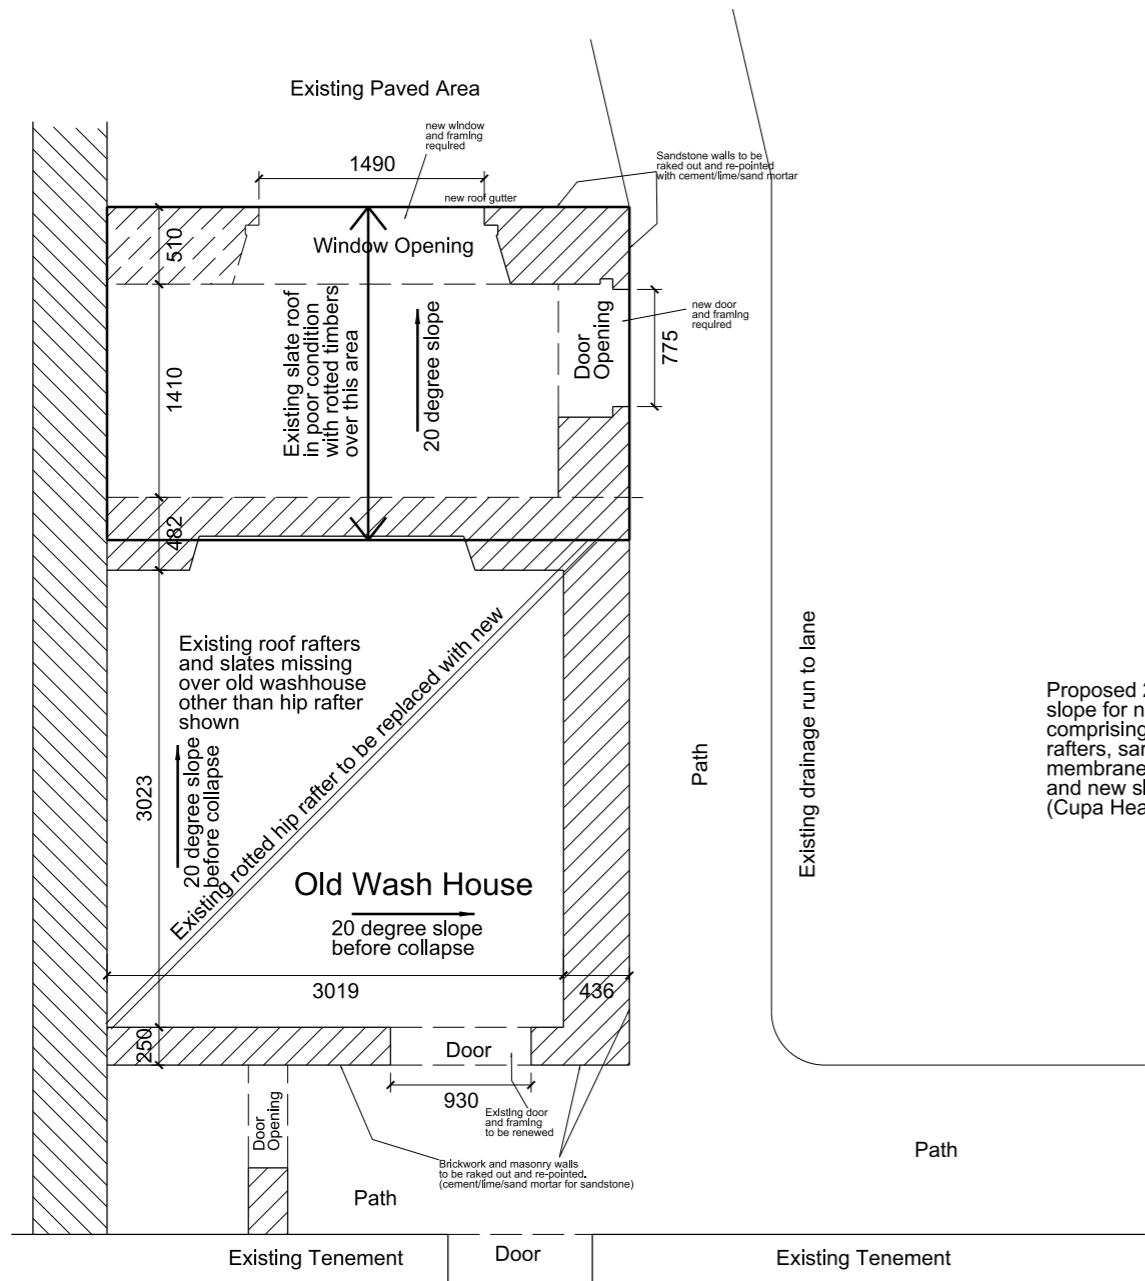



REV	DESCRIPTION	DATE	BY

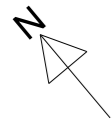

Plan as Existing

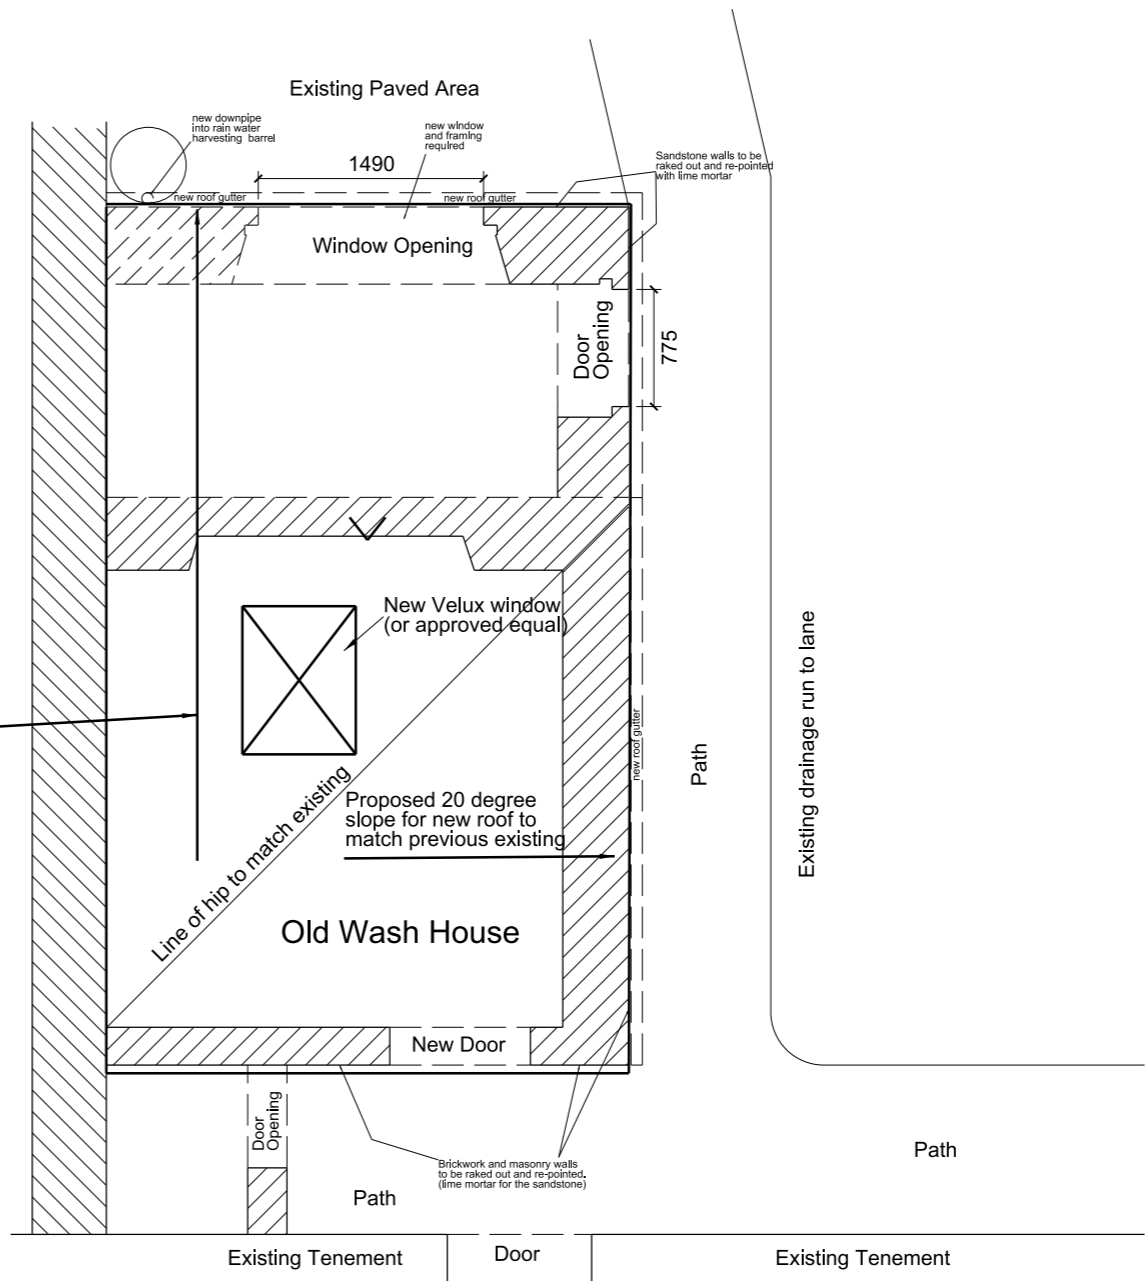

Plan as Proposed

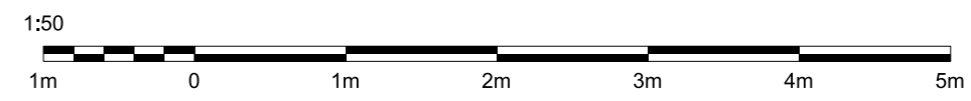

DRAWING STATUS  
**Planning**

PROJECT Re-roofing of Old Wash House  
3 Huntly Gardens, Dowanhill  
Glasgow  
G12 9AS

TITLE Floor Plan

SCALE at A3 1:50	DATE Oct. 2021	DRAWN SC
---------------------	-------------------	-------------

JOB NO.  
3HG/SC

DRG NO. 006	REVISION
----------------	----------

DO NOT SCALE: WORK TO FIGURED DIMENSIONS ONLY