

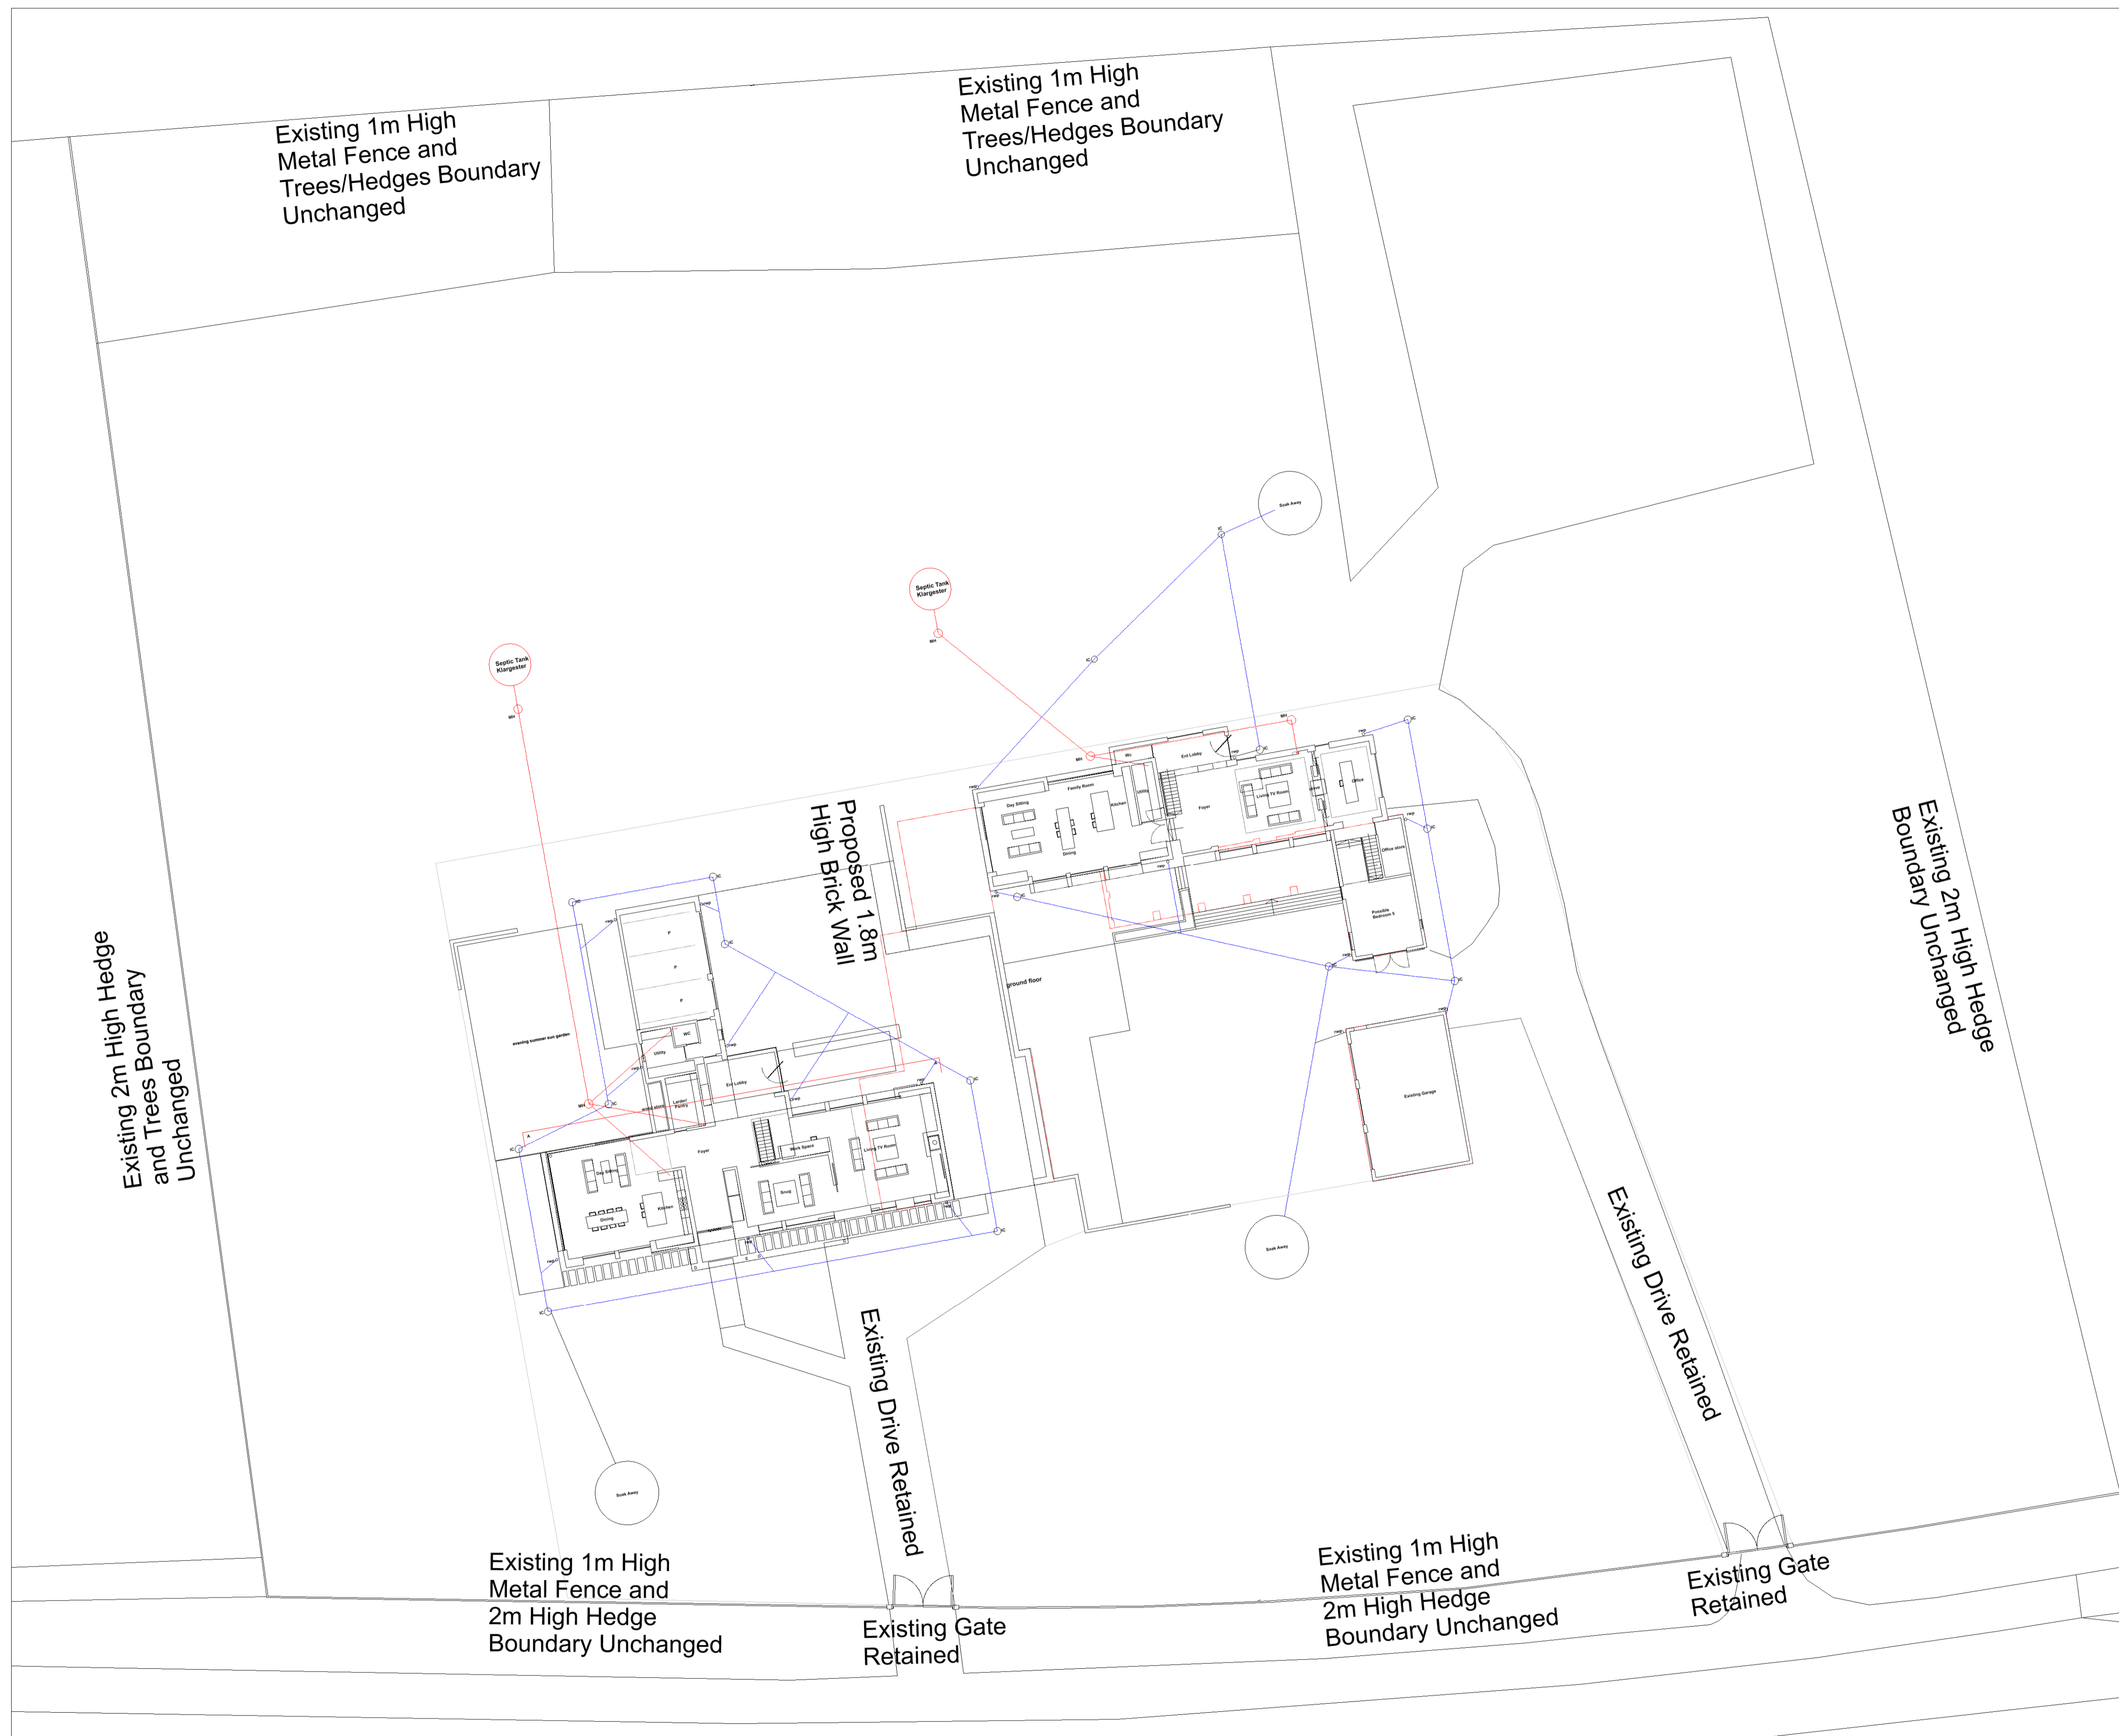


*Proposed Foul Drainage to Connect to New Klargester Septic Tanks

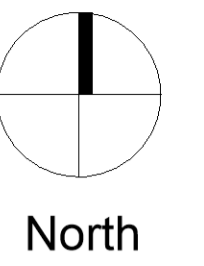

Jonathan Smith Architects

Danish Buildings
44-46 High Street,
Hull,
HU1 1PS
Telephone 01482 881864
Jonathan Smith Architects Ltd
Registered in England & Wales Reg No. 7992963

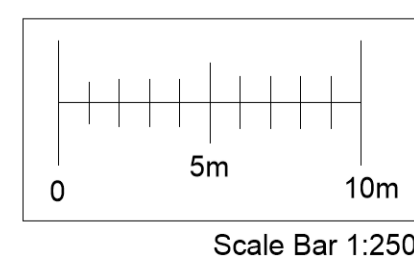

Client's name
Mr J Walker

Job title
Middleton Lodge Farm Development
Warter Road,
Middleton on the Wolds
East Riding of Yorkshire
YO25 9DA

Drawing title
Proposed Block Plan

Print @ A1 Size

Drawn
JS
Job No
2011-525
Status
Planning

Drawing No.
11
Revision

Date
05.11.21
Scale
1:250