



REV. A. 20/2/20
AUTHOR TO SOIT
TO TRUE SCALE

EMERSON COLLEGE
100 WROTHAM RD
DALLAS, TX 75270

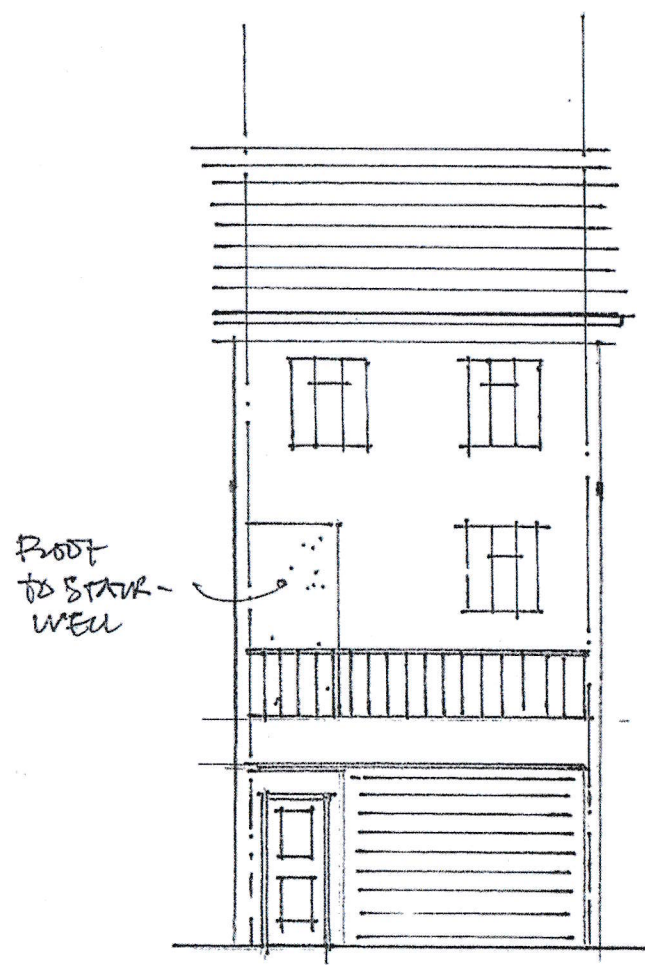


ROOF
TO STAIR-
WELL

REAR ELEV. 1:100.
EXISTING

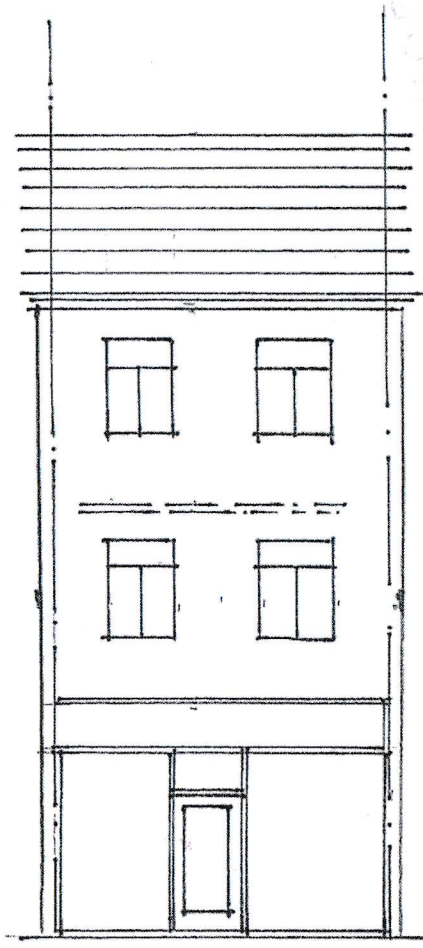

FRONT ELEV. 1:100
EXISTING

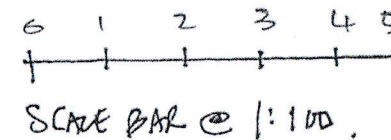

- o PROPOSAL
CHANGE OF USE
- o SITE
56 WROTHAM RD
DALLAS, TX
- o DRG
ELEVATIONS
FRONT/REAR
- o DRG NO 03
- o PAPER SIZE